
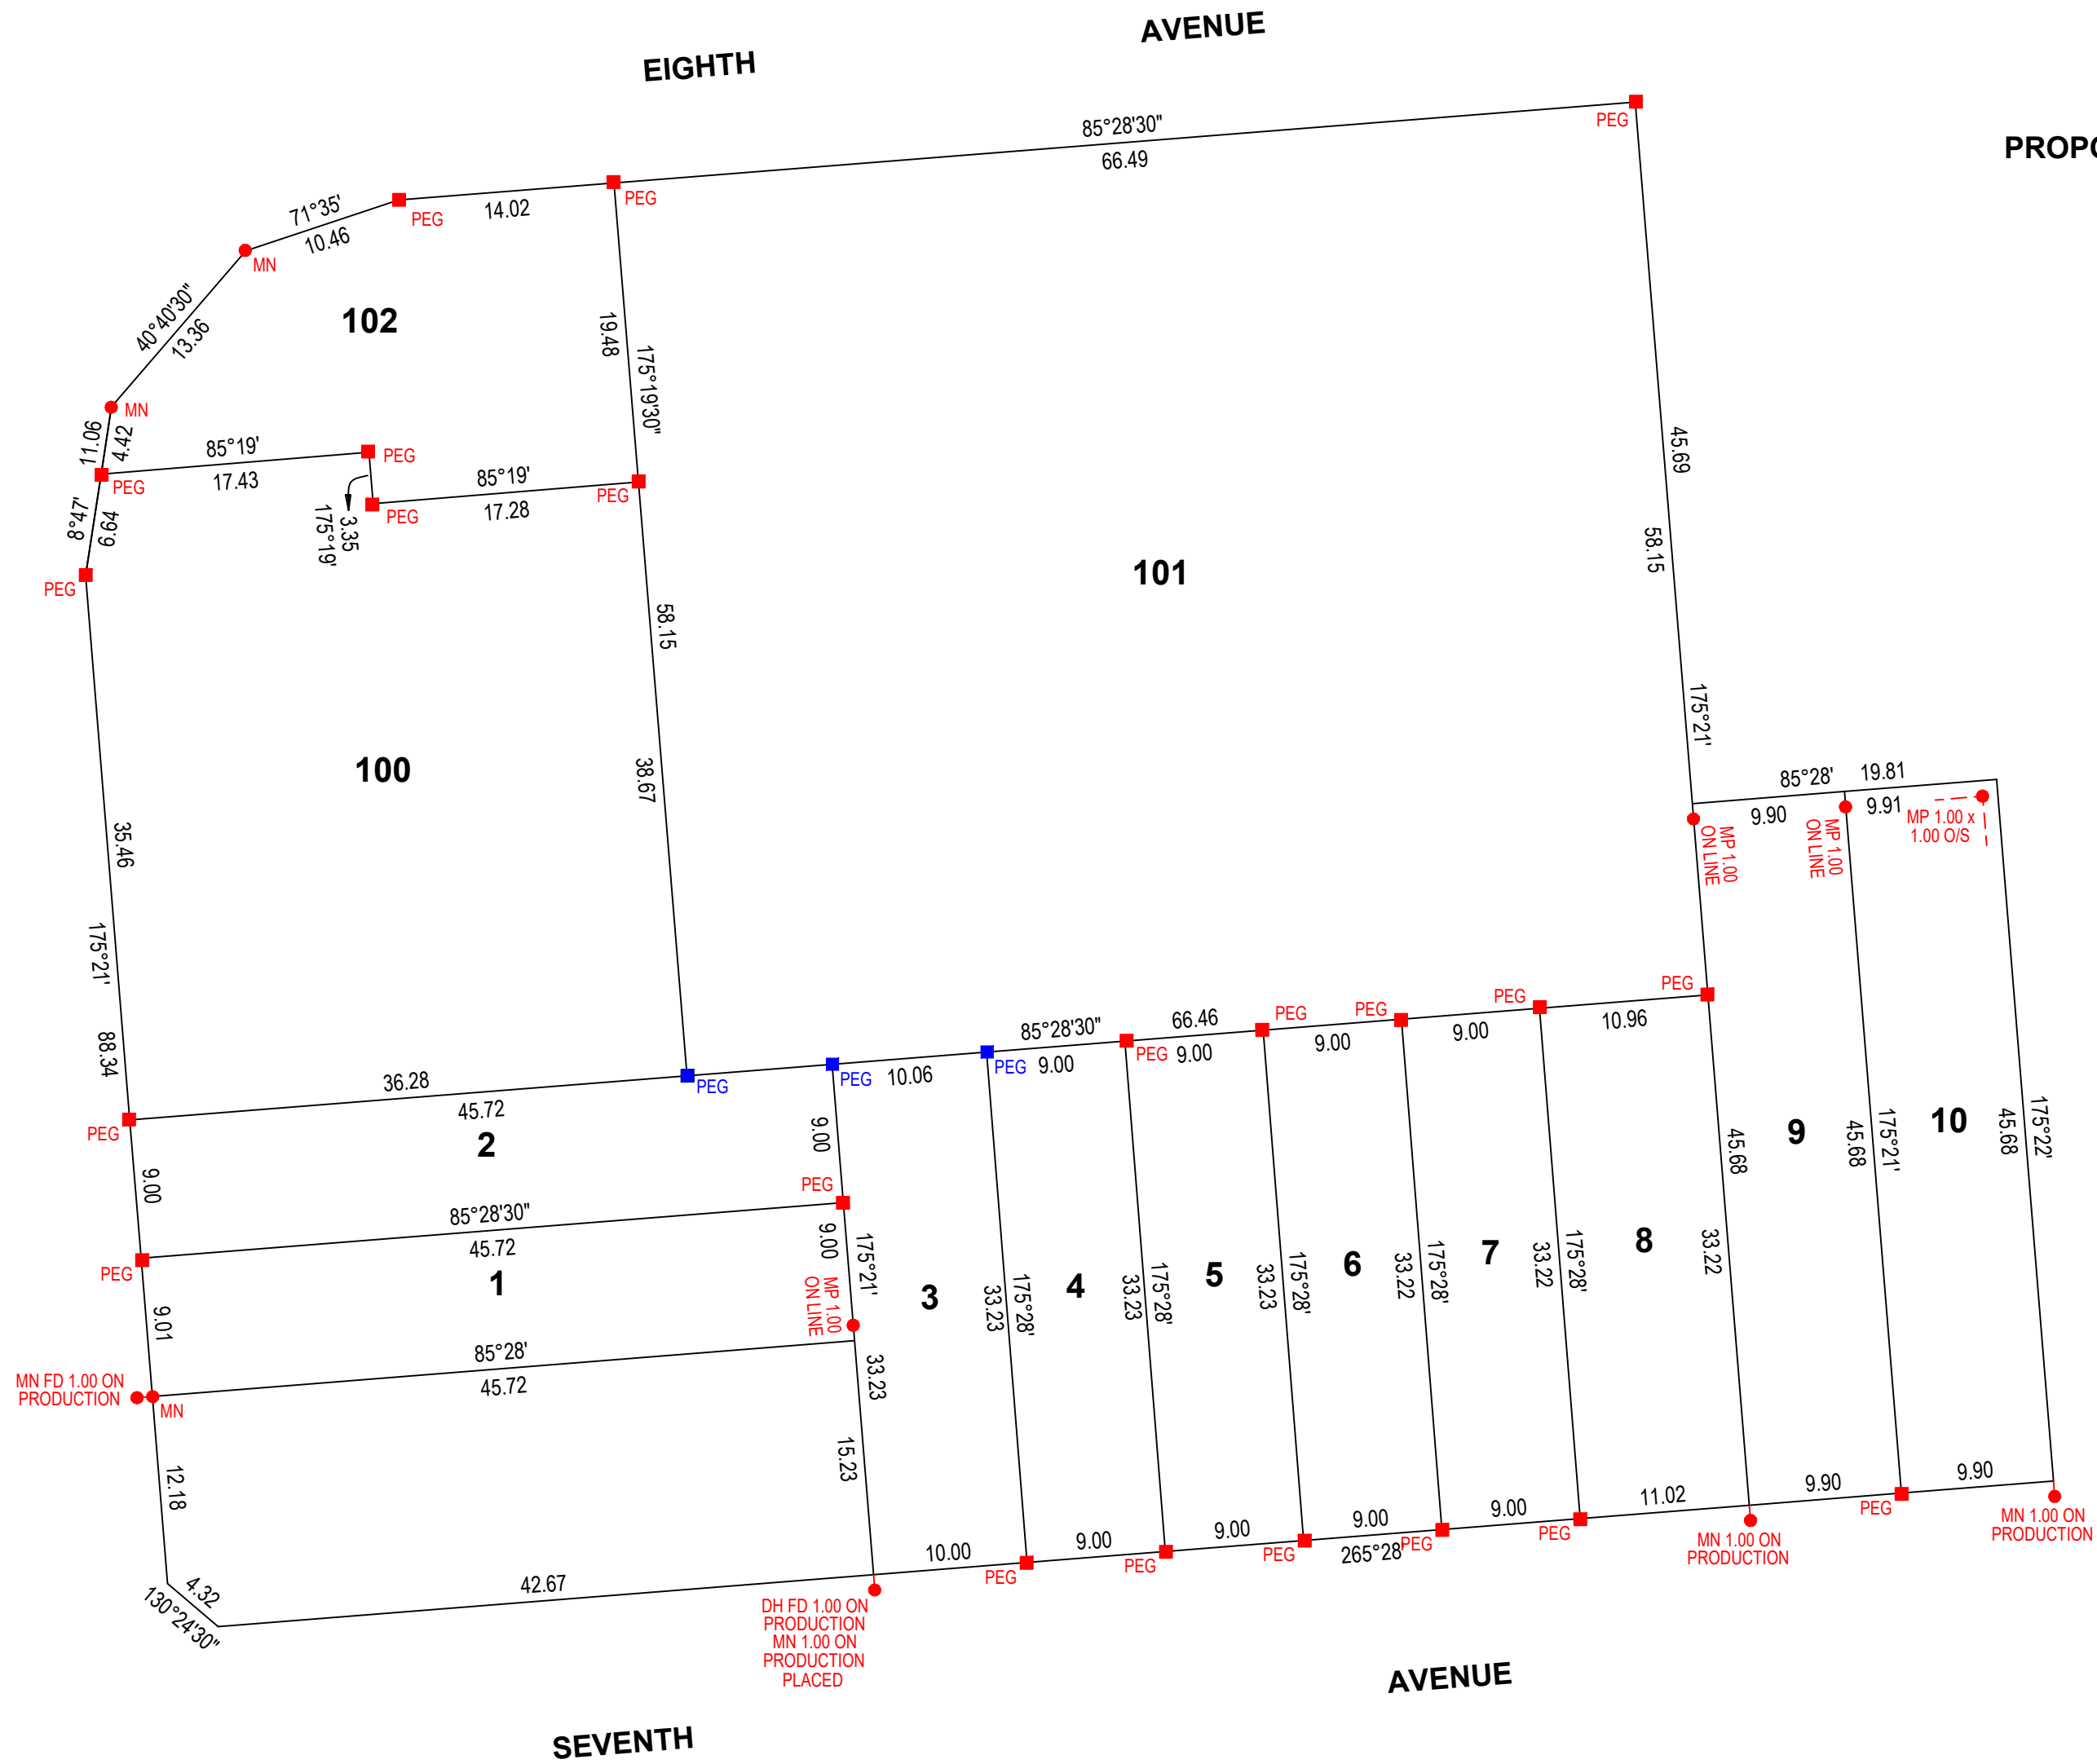


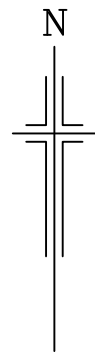

PEGGING PLAN
PROPOSED ALLOTMENTS 1-10, 100-102
WOODVILLE GARDENS

PEGGING PLAN
Marks placed on 26/02/2026
DAMIAN JOHN HOLLAND
LICENSED SURVEYOR
Alexander & Symonds Pty.Ltd.
11 KING WILLIAM STREET, KENT TOWN
P.O. BOX 1000 KENT TOWN 5071
Tel (08) 8130 1666 Fax (08) 8362 0099 A.B.N. 93 007 753 988

MP ● DENOTES METAL PIN
MN ● DENOTES MASONRY NAIL

PEGGING PLAN
Marks placed on 20/05/2026
DAMIAN JOHN HOLLAND
LICENSED SURVEYOR
Alexander & Symonds Pty.Ltd.
62 THE PARADE, NORWOOD 5067
Tel (08) 8130 1666 Fax (08) 8362 0099 A.B.N. 93 007 753 988

MP ● DENOTES METAL PIN
MN ● DENOTES MASONRY NAIL



Alexander & Symonds Pty.Ltd.	
62 THE PARADE, NORWOOD, SOUTH AUSTRALIA 5067	
Tel (08) 8130 1666 A.B.N. 93 007 753 988	
REFERENCE	21A0127.00006.PEGGING(A)
BAT	04/03/2026 NMG 9/06/2026