



Alexander & Symonds Pty. Ltd.

11 KING WILLIAM STREET, KENT TOWN
 P.O. BOX 1000 KENT TOWN 5071
 Tel (08) 8130 1666 Fax (08) 8352 0099 A.B.N. 93 007 753 988
 REFERENCE A0001145/E-1(C) STAGE IE-1
 DMM 25/11/2016

D114576

SHEET 3 OF 5

51683_pland_2_V02_Version_5

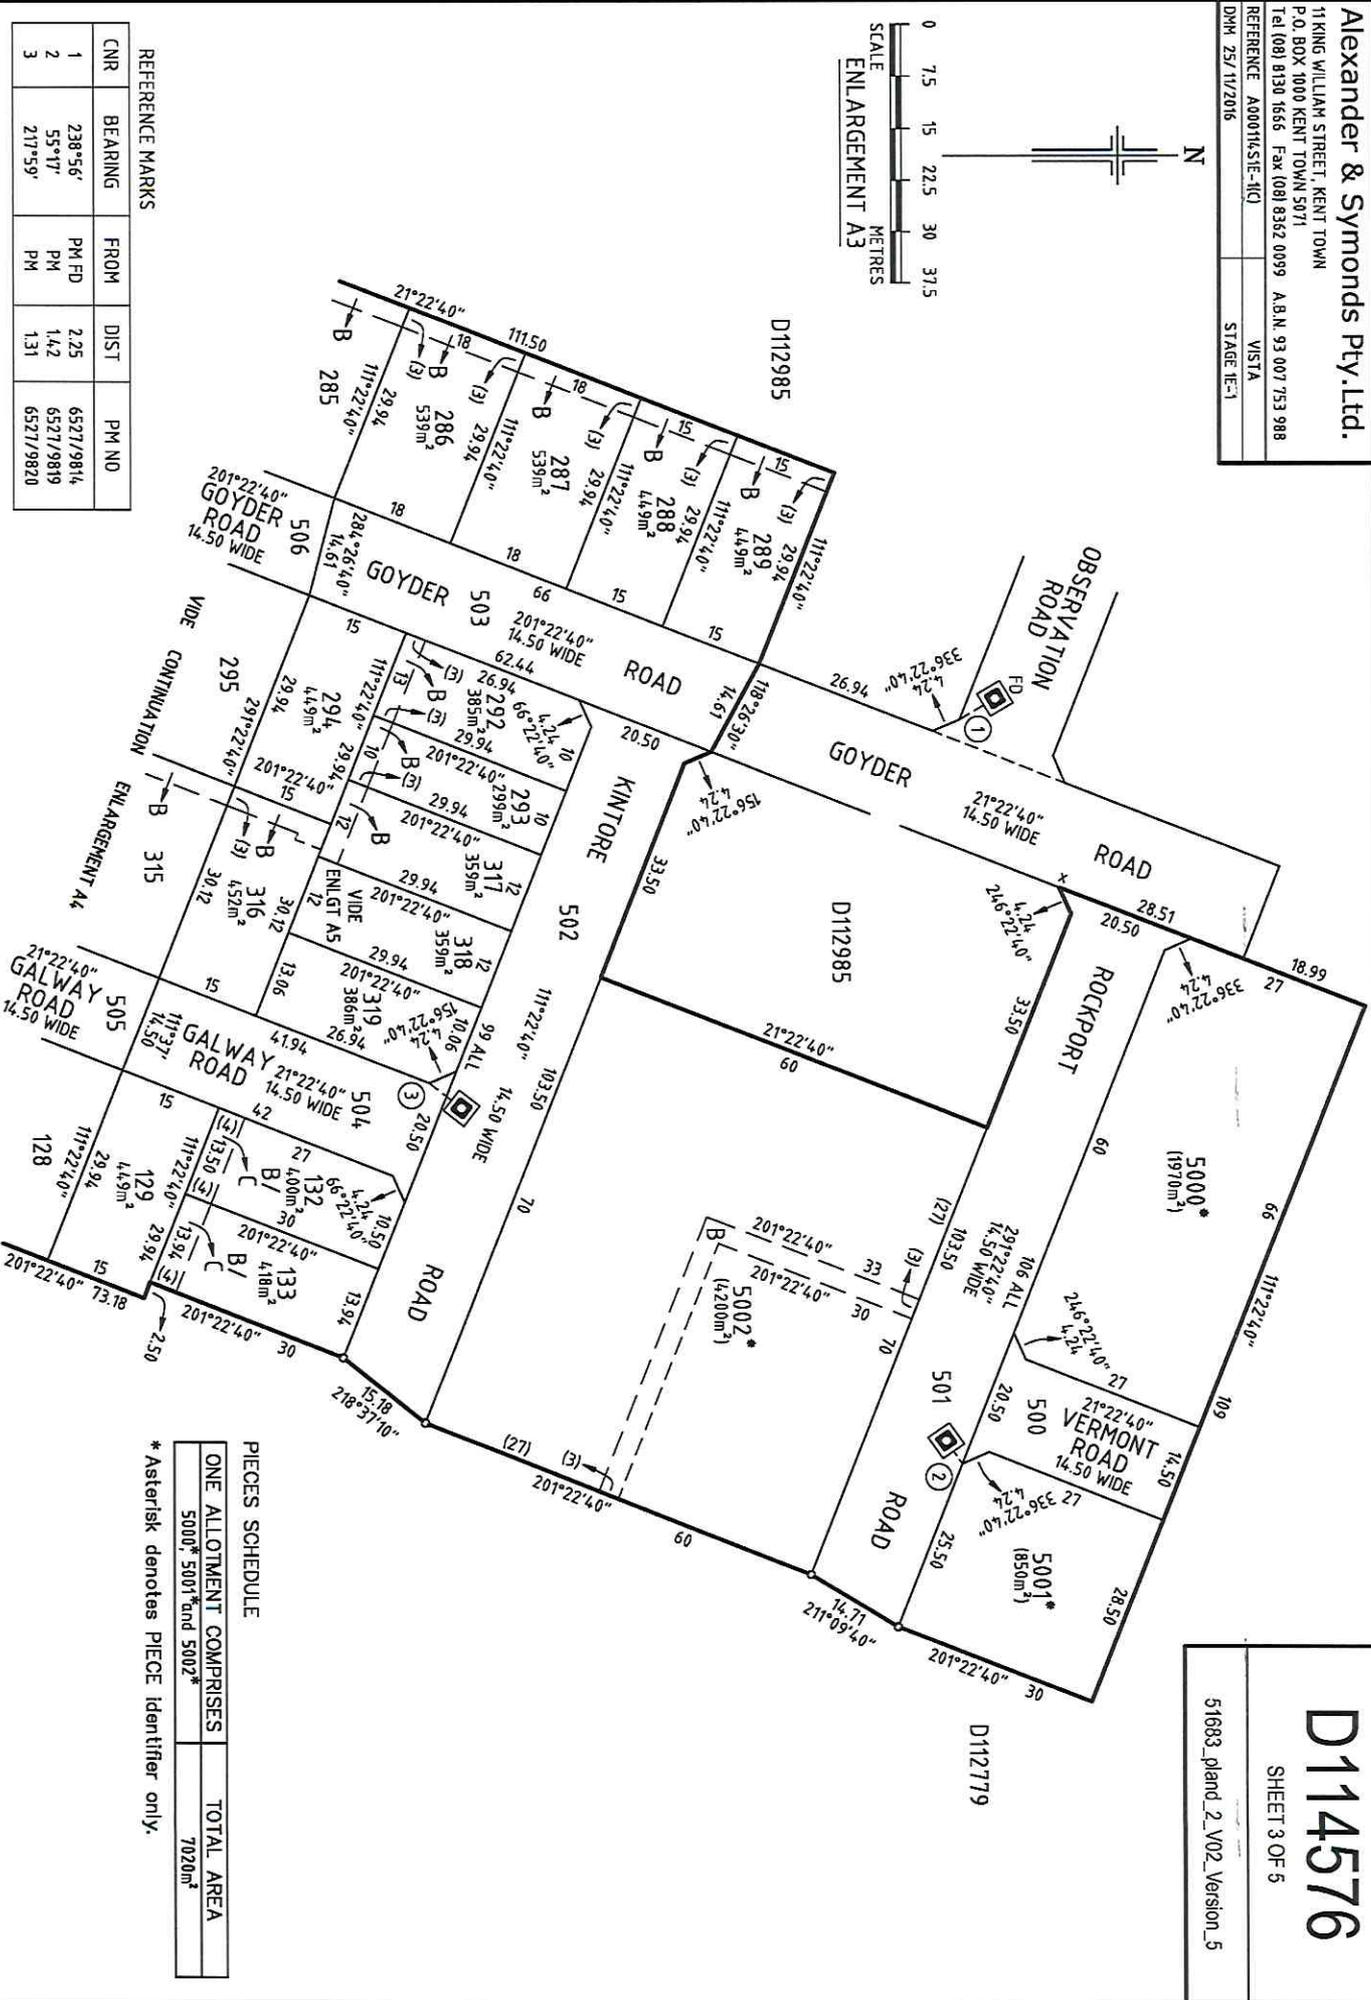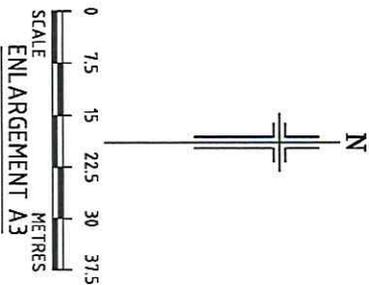

REFERENCE MARKS

CNR	BEARING	FROM	DIST	PM NO
1	238°56'	PM FD	2.25	6527/9814
2	55°17'	PM	1.42	6527/9819
3	217°59'	PM	1.31	6527/9820

PIECES SCHEDULE

ONE ALLOTMENT COMPRISES	TOTAL AREA
5000*, 5001* and 5002*	7020m ²

* Asterisk denotes PIECE identifier only.