

PURPOSE:		DIVISION		AREA NAME:		PORT NOARLUNGA		APPROVED:			
MAP REF:		6527/15/P		COUNCIL:		CITY OF ONKAPARINGA		ALEX ANDRADE-FIGUEROA 22/12/2015		D111623	
LAST PLAN:				DEVELOPMENT NO:		145/D263/14/001/43521		DEPOSITED:			
										SHEET 1 OF 2	
										49863_text_01_v05_Version_5	
AGENT DETAILS:		JEANES & SOMMERVILLE 4/77 O'SULLIVAN BEACH ROAD LONSDALE SA 5160 PH: (08) 83263588 FAX: (08) 83264882		SURVEYORS CERTIFICATION:		I PETER THOMAS SOMMERVILLE , a licensed surveyor do hereby certify - 1) That this plan has been made from surveys carried out by me or under my personal supervision and in accordance with the Survey Act 1992. 2) That the field work was completed on the 24th day of September 2015 22nd day of December 2015 Peter Sommerville Licensed Surveyor					
AGENT CODE:		JESO									
REFERENCE:		6037_D_V01_PS									
SUBJECT TITLE DETAILS:											
PREFIX	VOLUME	FOLIO	OTHER	PARCEL	NUMBER	PLAN	NUMBER	HUNDRED / IA / DIVISION	TOWN	REFERENCE NUMBER	
CT	5310	465		ALLOTMENT(S)	58	F	151934	NOARLUNGA			
OTHER TITLES AFFECTED:											
EASEMENT DETAILS:											
STATUS	LAND BURDENED	FORM	CATEGORY	IDENTIFIER	PURPOSE	IN FAVOUR OF				CREATION	
ANNOTATIONS: NO OCCUPATION EXISTS ON SUBJECT LAND UNLESS SHOWN OTHERWISE											


D111623

SHEET 2 OF 2

49863_pland_1_V03_Version_5

BEARING DATUM: MGA 94 ZONE 54
DERIVATION: 6527/1173 - 6527/1171

TOTAL AREA:

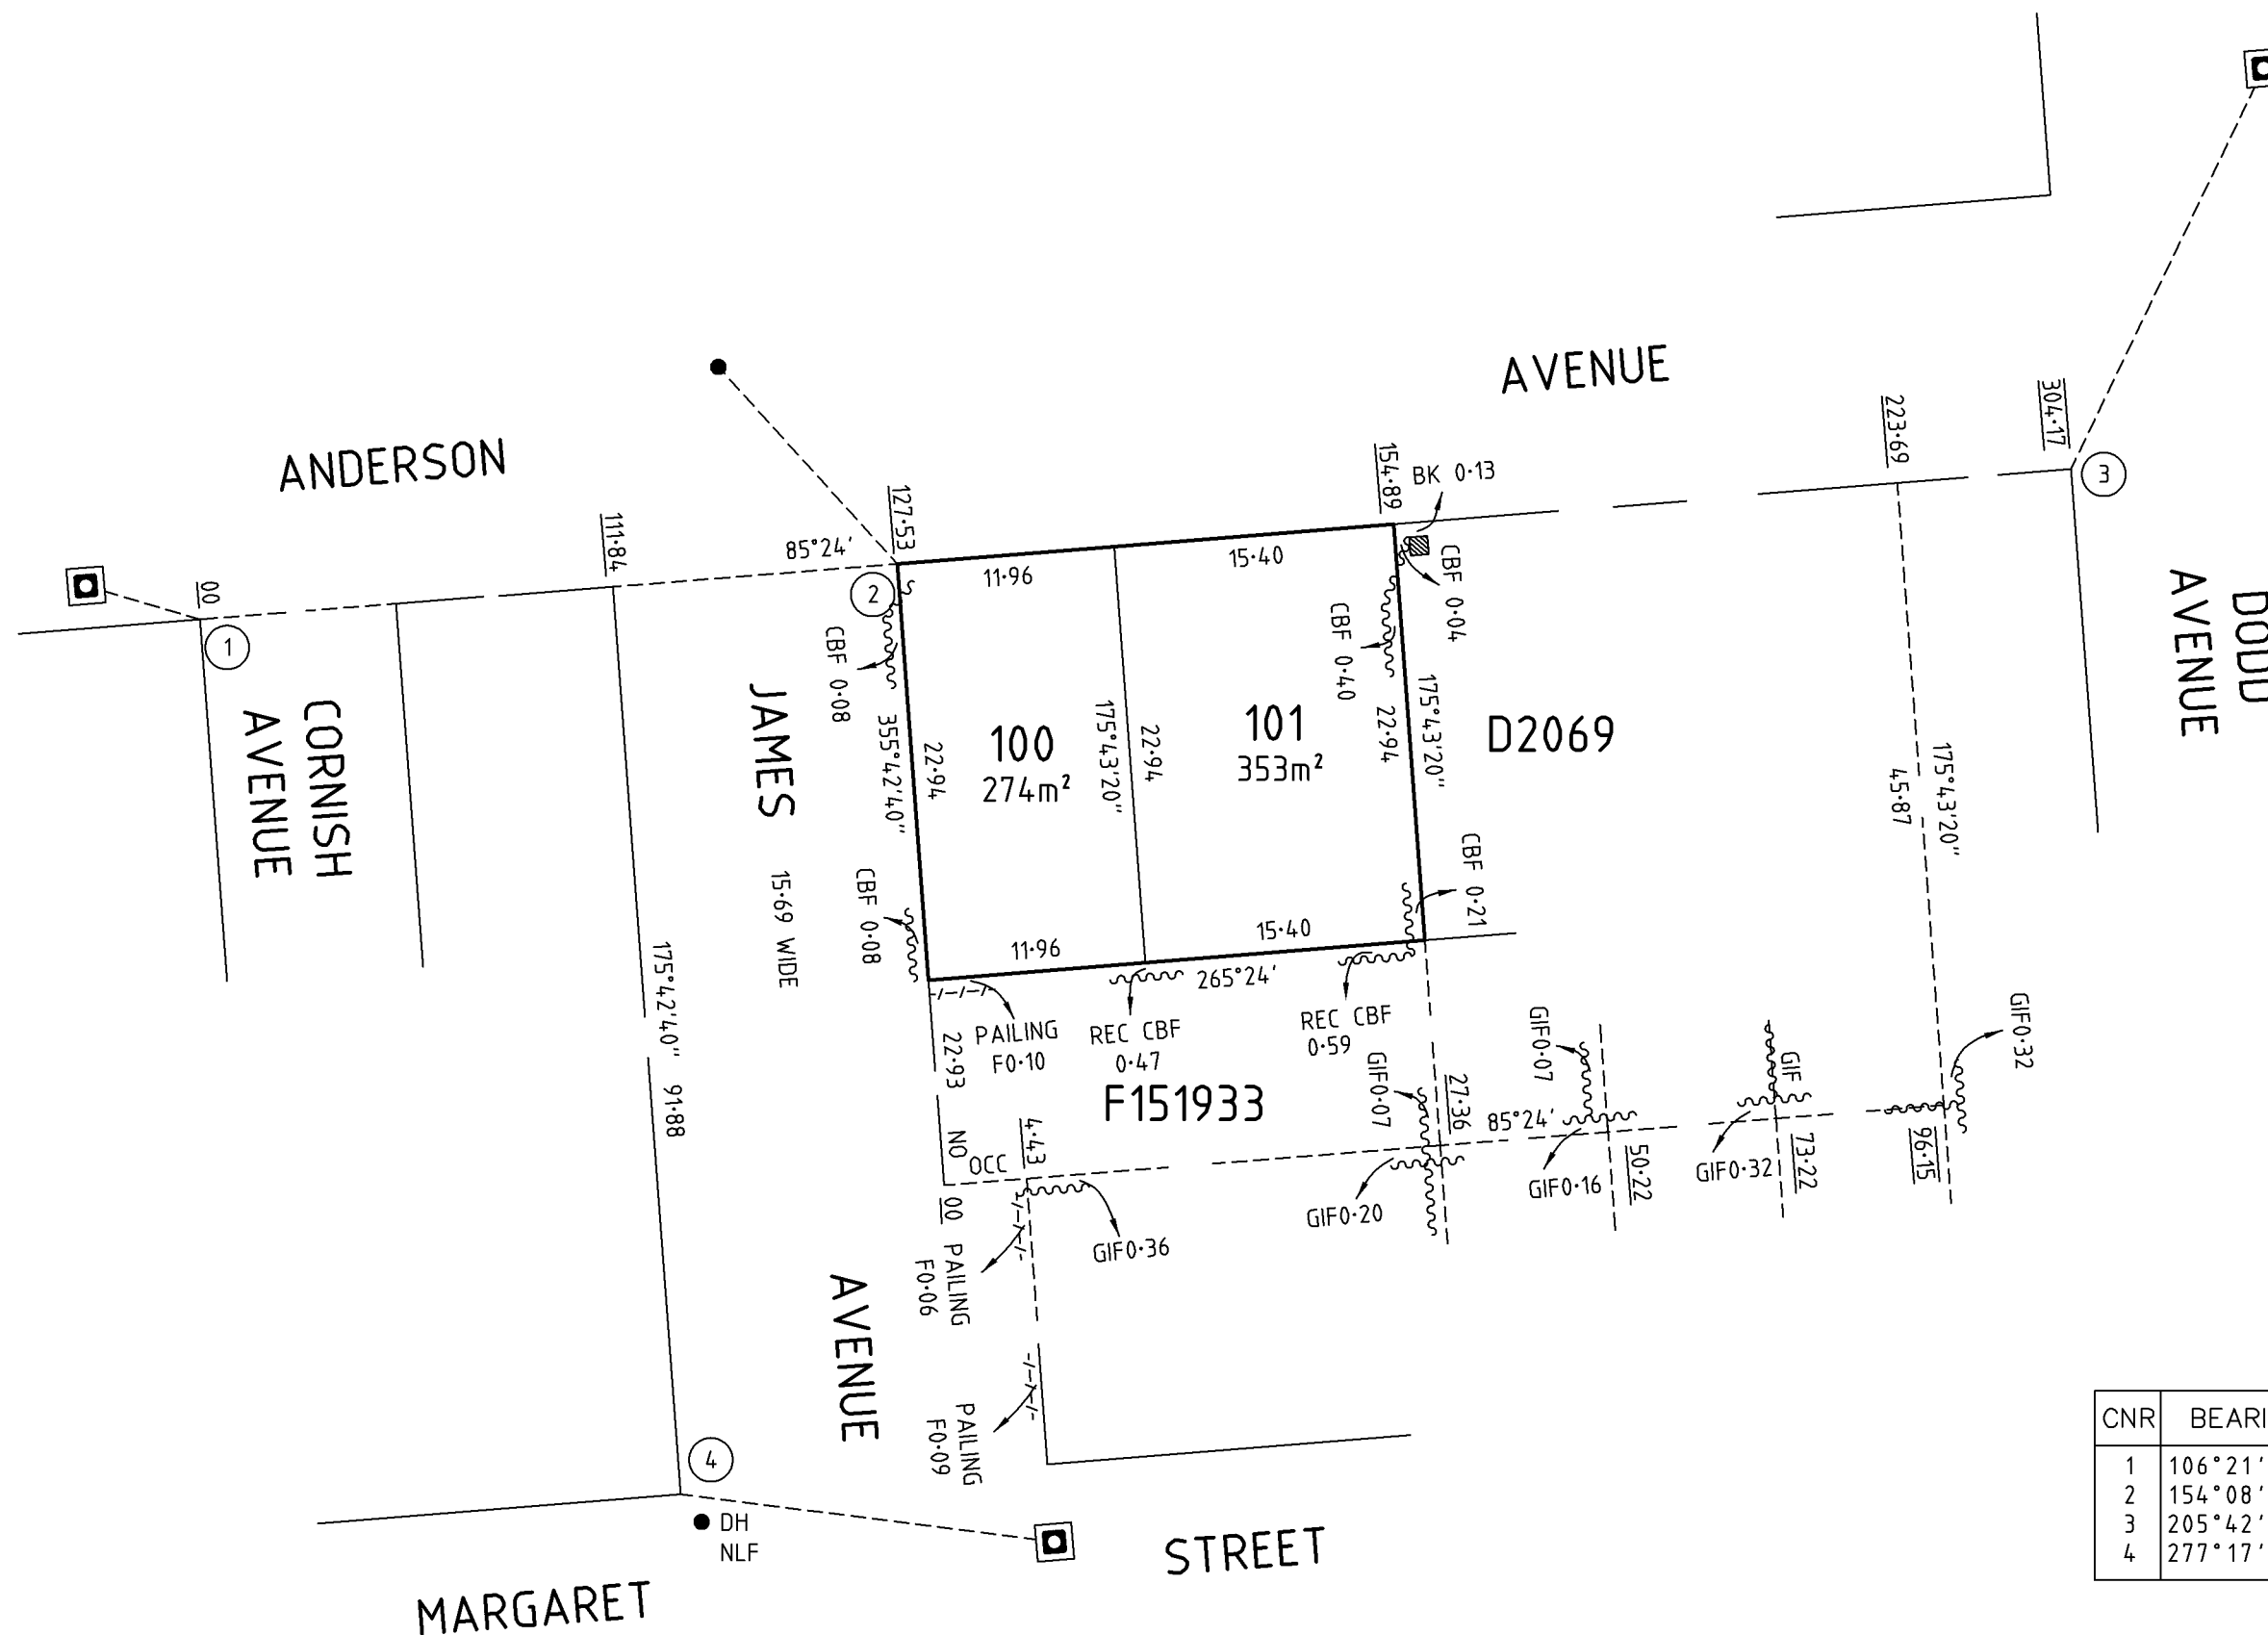

REFERENCE MARKS

CNR	BEARING	FROM	DIST	PM NO
1	106°21'	PM FD	6.53	6527/1173
2	154°08'	MN FD	12.42	
3	205°42'	PM FD	24.44	6527/1171
4	277°17'	PM FD	20.70	6527/8811