


PEGGING PLAN

Marks placed on 23/03/2024

NATHAN JAMES STOCKLEY
LICENSED SURVEYOR


Alexander & Symonds Pty.Ltd.
11 KING WILLIAM STREET, KENT TOWN
P.O. BOX 1000 KENT TOWN 5071
Tel (08) 8130 1666 Fax (08) 8362 0099 A.B.N. 93 007 753 988

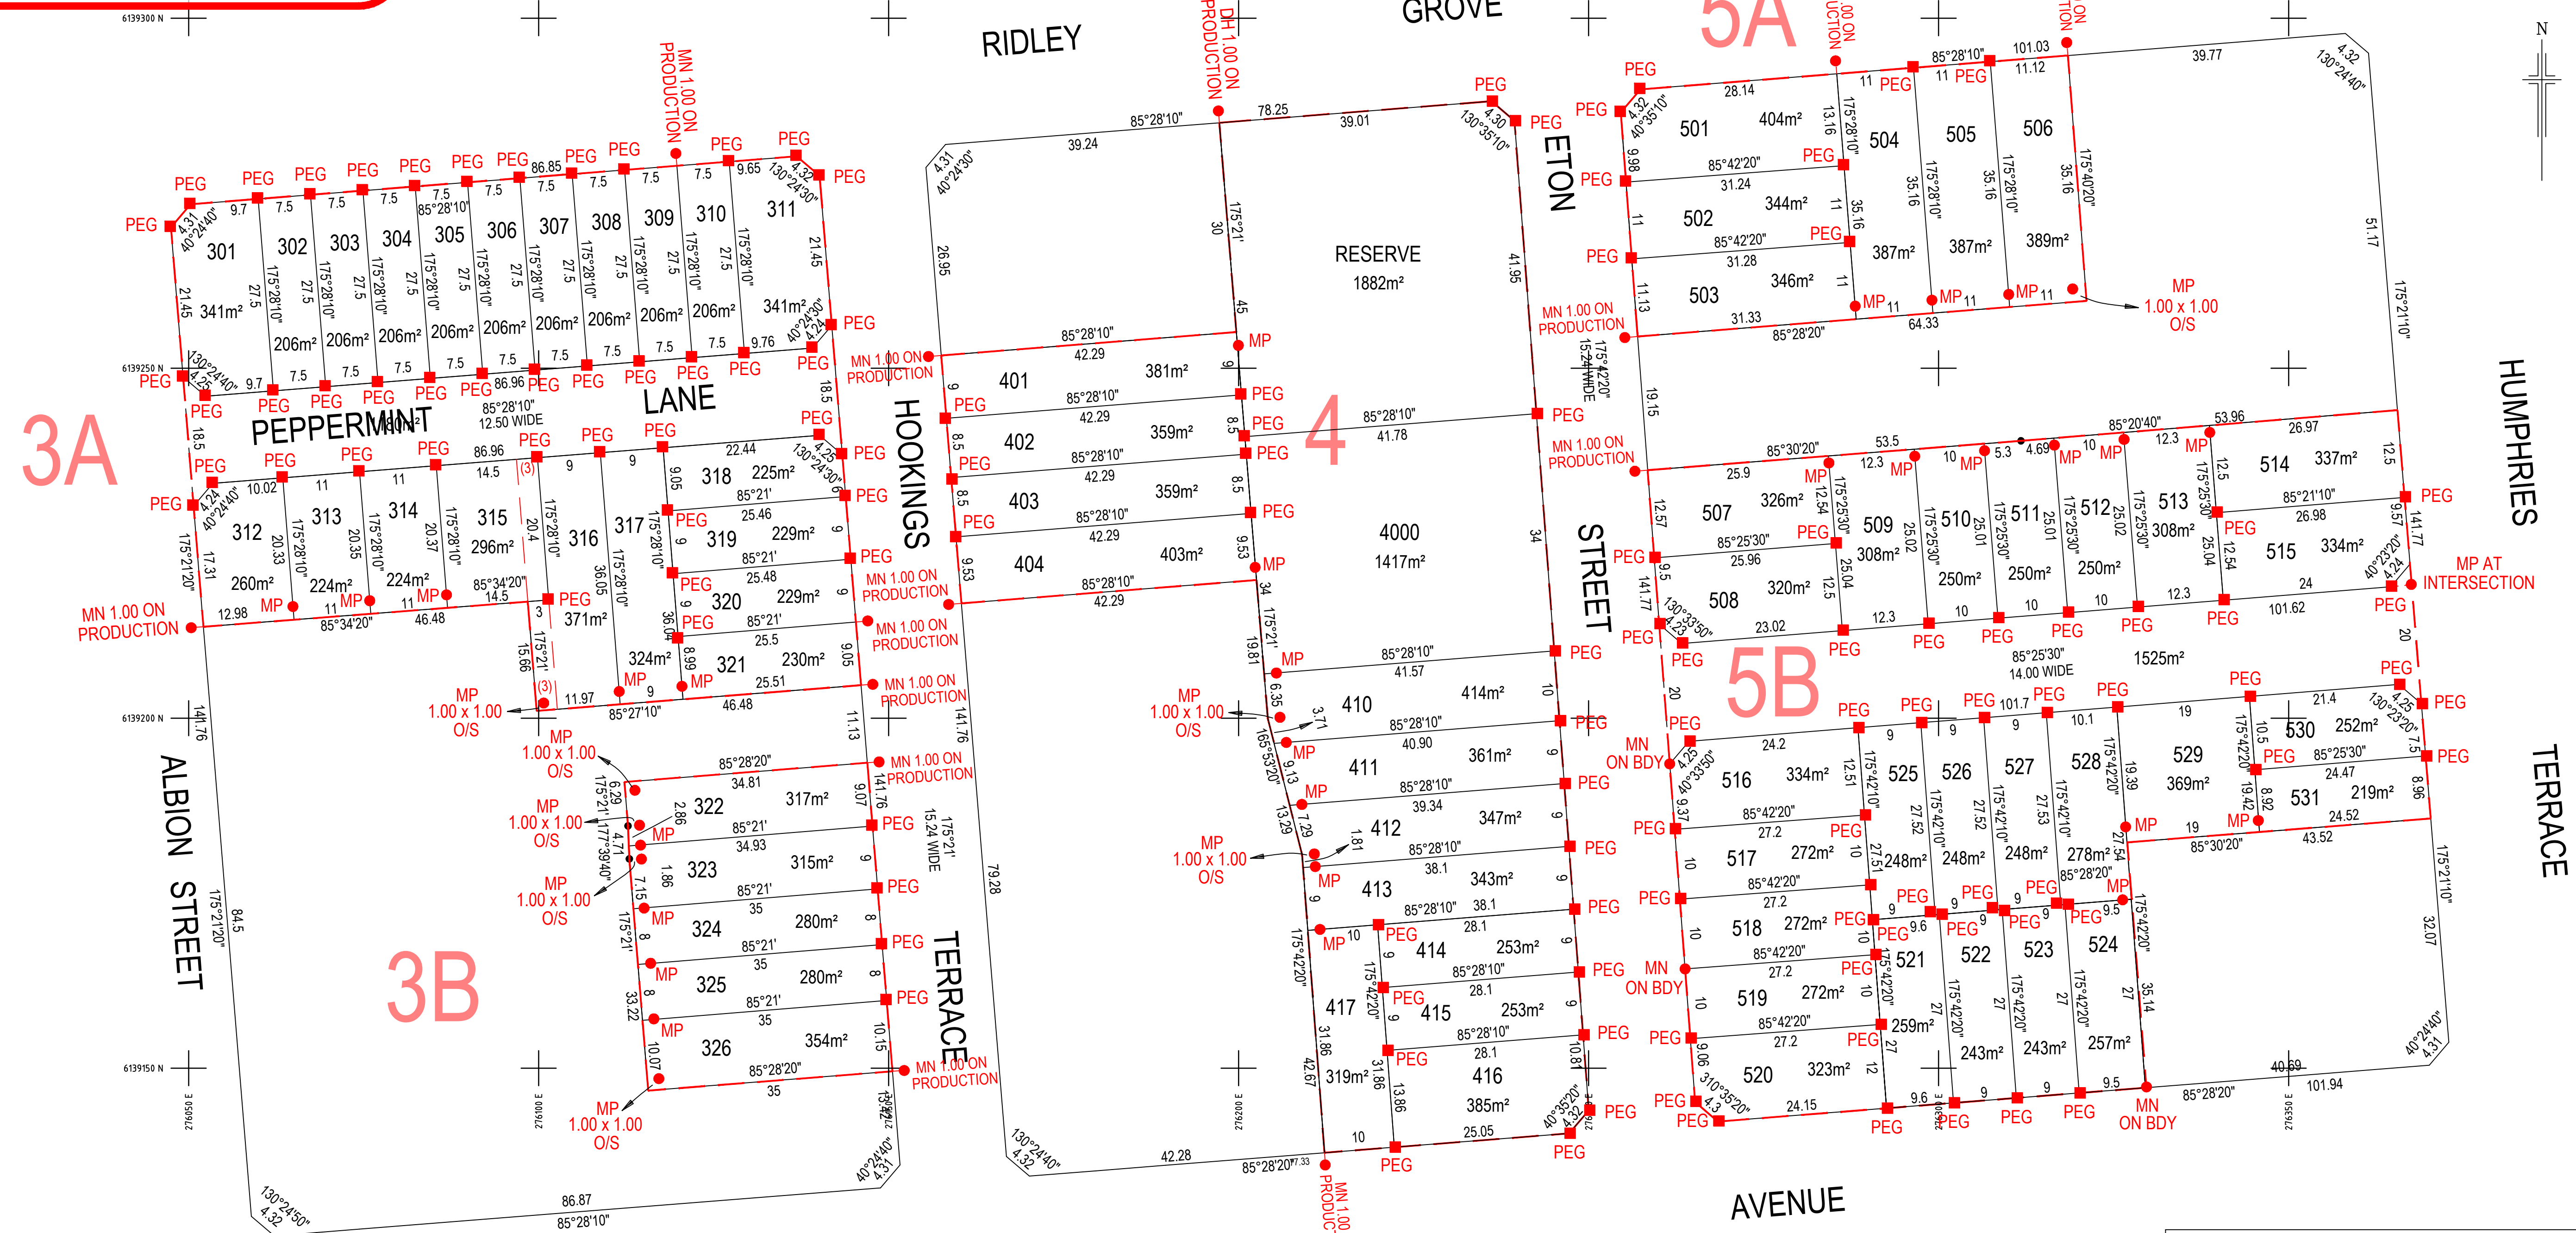

NOTE: ALL METAL PINS (MP) ARE OFFSET BY 1.00m ON LINE UNLESS STATED OTHERWISE.

LEGEND	
● MN	Denotes MASONRY NAIL
● MP	Denotes METAL PIN
● DH	Denotes DRILL HOLE
O/S	Denotes OFFSET
BDY	Denotes BOUNDARY


A	26.05.2023	INITIAL ISSUE	DEL	DEL
	11.07.2023	STAGE 4 - LOTS 412 TO 417		
	8.02.2024	STAGE 5 - LOTS 521 TO 524		
C		STAGE 4 - LOTS 410 TO 417 & 4000	DEL	DEL
REV	DATE	DESCRIPTION	CALC	FIELD
ADDITIONS, AMENDMENTS AND APPROVALS				

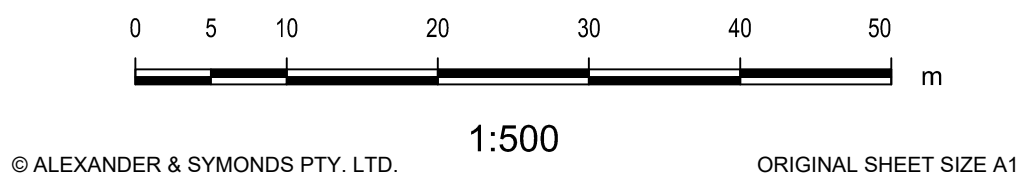

Alexander & Symonds Pty Ltd
11 King William Street Kent Town,
South Australia 5067
PO Box 1000 Kent Town, SA 5071
ABN 93007 753 988

T (08) 8130 1666
F (08) 8362 0099
W www.alexander.com.au
E adelaide@alexander.com.au

+ Property + Land Development +
+ Construction + Mining +
+ Spatial Information Management +

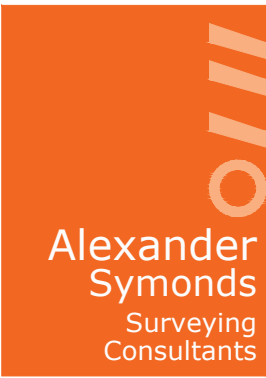

STAGES 3, 4 & 5
WOODVILLE GARDENS
PEGGING PLAN

DRAWING No.	SHEET 1 OF 1	REVISION
21A0127 PEGGING 3,4 & 5(A)		A