


STRATA PLAN FORM 2

WARNING: CREATING OR FOLDING WILL LEAD TO REJECTION

Sheet No. 3 of 8 Sheets

SP70596

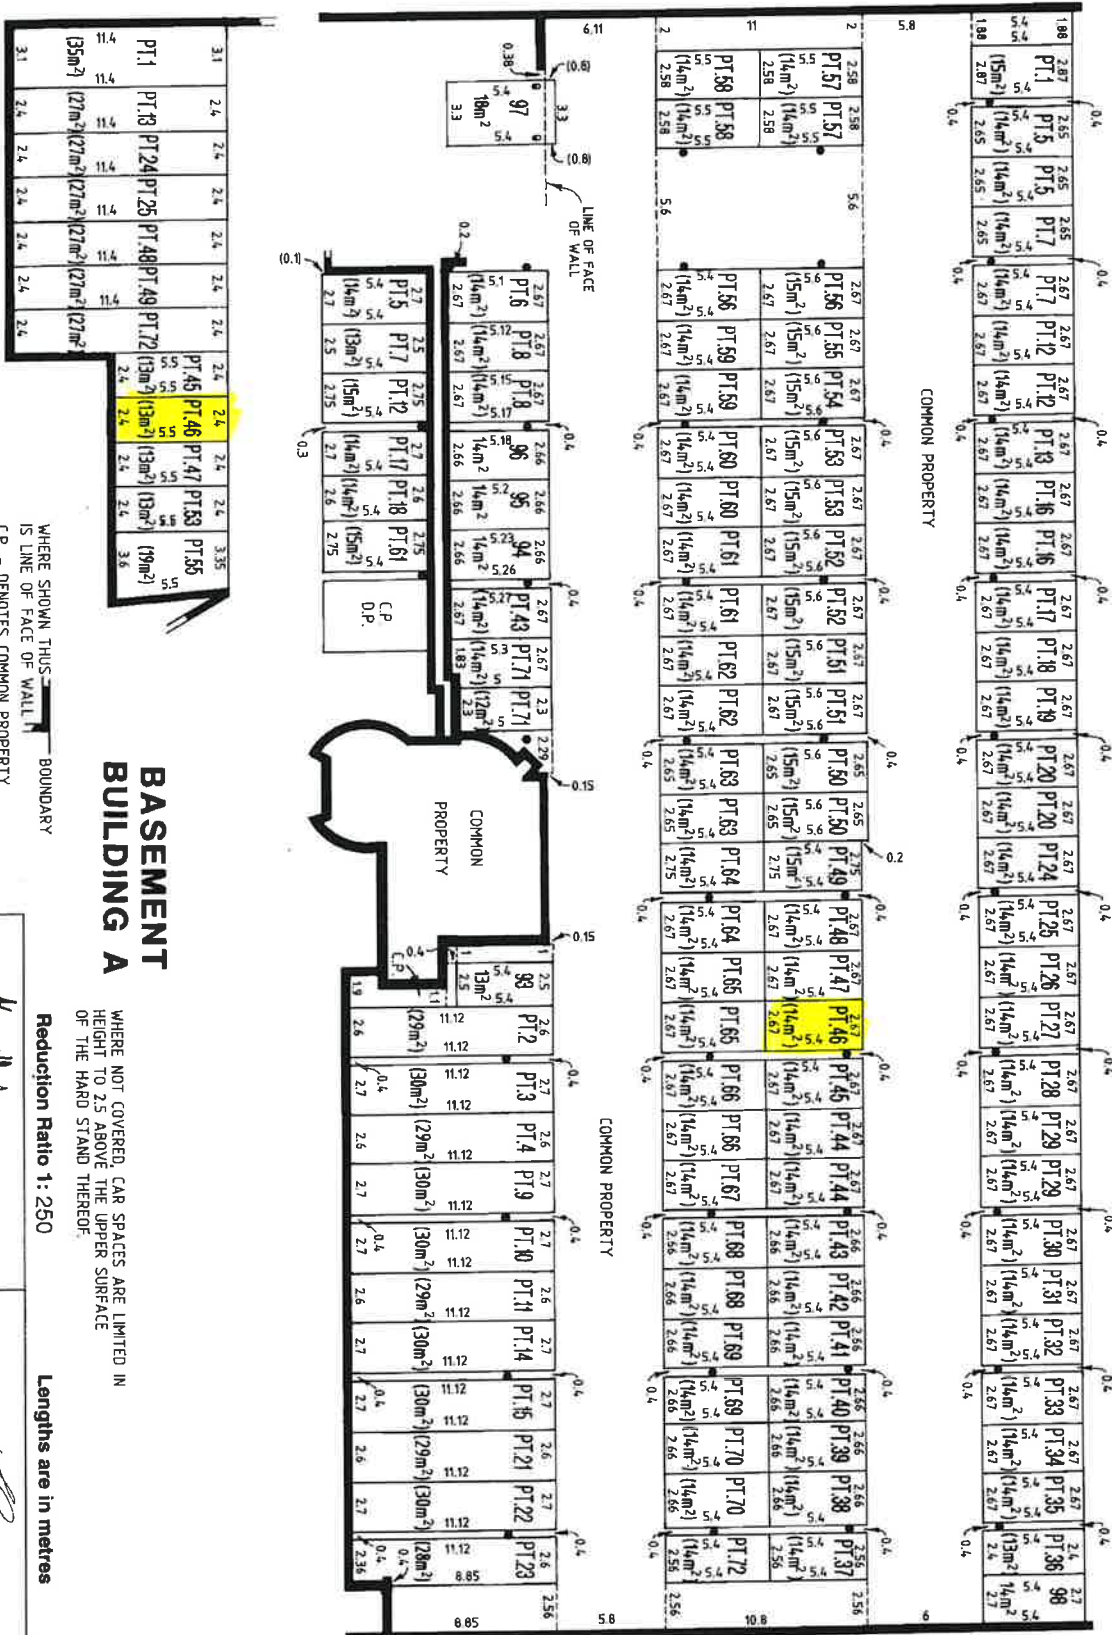

BASEMENT BUILDING A

WHERE NOT COVERED, CAR SPACES ARE LIMITED IN HEIGHT TO 2.5 ABOVE THE UPPER SURFACE OF THE HARD STAND THEREOF.

Reduction Ratio 1: 250

Lengths are in metres

WHERE SHOWN THUS: BOUNDARY
 IS LINE OF FACE OF WALL
 C.P. - DENOTES COMMON PROPERTY
 D.P. - DENOTES DISABLED PARKING
 90° - DENOTES 90°

Neil Doyle
 Registered Surveyor

[Signature]
 Authorised Person/General Manager/Accredited Certifier

SURVEYOR'S REFERENCE: 69135