

PURPOSE:	DIVISION	AREA NAME:	TRANMERE	APPROVED:	 <b>D128760</b>
MAP REF:	6628/42/C	COUNCIL:	THE CORPORATION OF THE CITY OF CAMPBELLTOWN	23/12/2021	
LAST PLAN:		DEVELOPMENT NO:	170/D018/21/001/63738	DEPOSITED:	SHEET 1 OF 2 110972_text_01_v03_Version_3
				21/02/2022	

AGENT DETAILS:	ALEXANDER & SYMONDS PTY LTD 1ST FLOOR 11 KING WILLIAM ST KENT TOWN SA 5067 PH: 81301666 FAX: 83620099	SURVEYORS CERTIFICATION:	I DAMIAN JOHN HOLLAND , a licensed surveyor do hereby certify - 1) That this plan has been made from surveys carried out by a person other than a licensed surveyor under my personal supervision and correctly prepared in accordance with the Survey Act 1992. 2) That the field work was completed on the 2nd day of December 2021 2nd day of December 2021 Damian Holland Licensed Surveyor
AGENT CODE:	ALSY		
REFERENCE:	20A3211LTO(A)		

SUBJECT TITLE DETAILS:

PREFIX	VOLUME	FOLIO	OTHER	PARCEL	NUMBER	PLAN	NUMBER HUNDRED / IA / DIVISION	TOWN	REFERENCE NUMBER
CT	5645	966		ALLOTMENT(S)	55	D	3277 ADELAIDE		

OTHER TITLES AFFECTED:

EASEMENT DETAILS:

STATUS	LAND BURDENED	FORM	CATEGORY	IDENTIFIER	PURPOSE	IN FAVOUR OF	CREATION
NEW	552	SHORT	EASEMENT(S)	A	FOR THE TRANSMISSION OF ELECTRICITY 551 BY UNDERGROUND CABLE		


ANNOTATIONS: NO OCCUPATION UNLESS OTHERWISE SHOWN

# D128760

SHEET 2 OF 2

110972\_pland\_1\_V01\_Version\_3

BEARING DATUM:	MGA 2020 ZONE 54
DERIVATION:	6628/55330 - 6628/14536
DRAWING SCALE FACTOR:	1.0
ORIGIN POINT:	6628/14536
TOTAL AREA:	

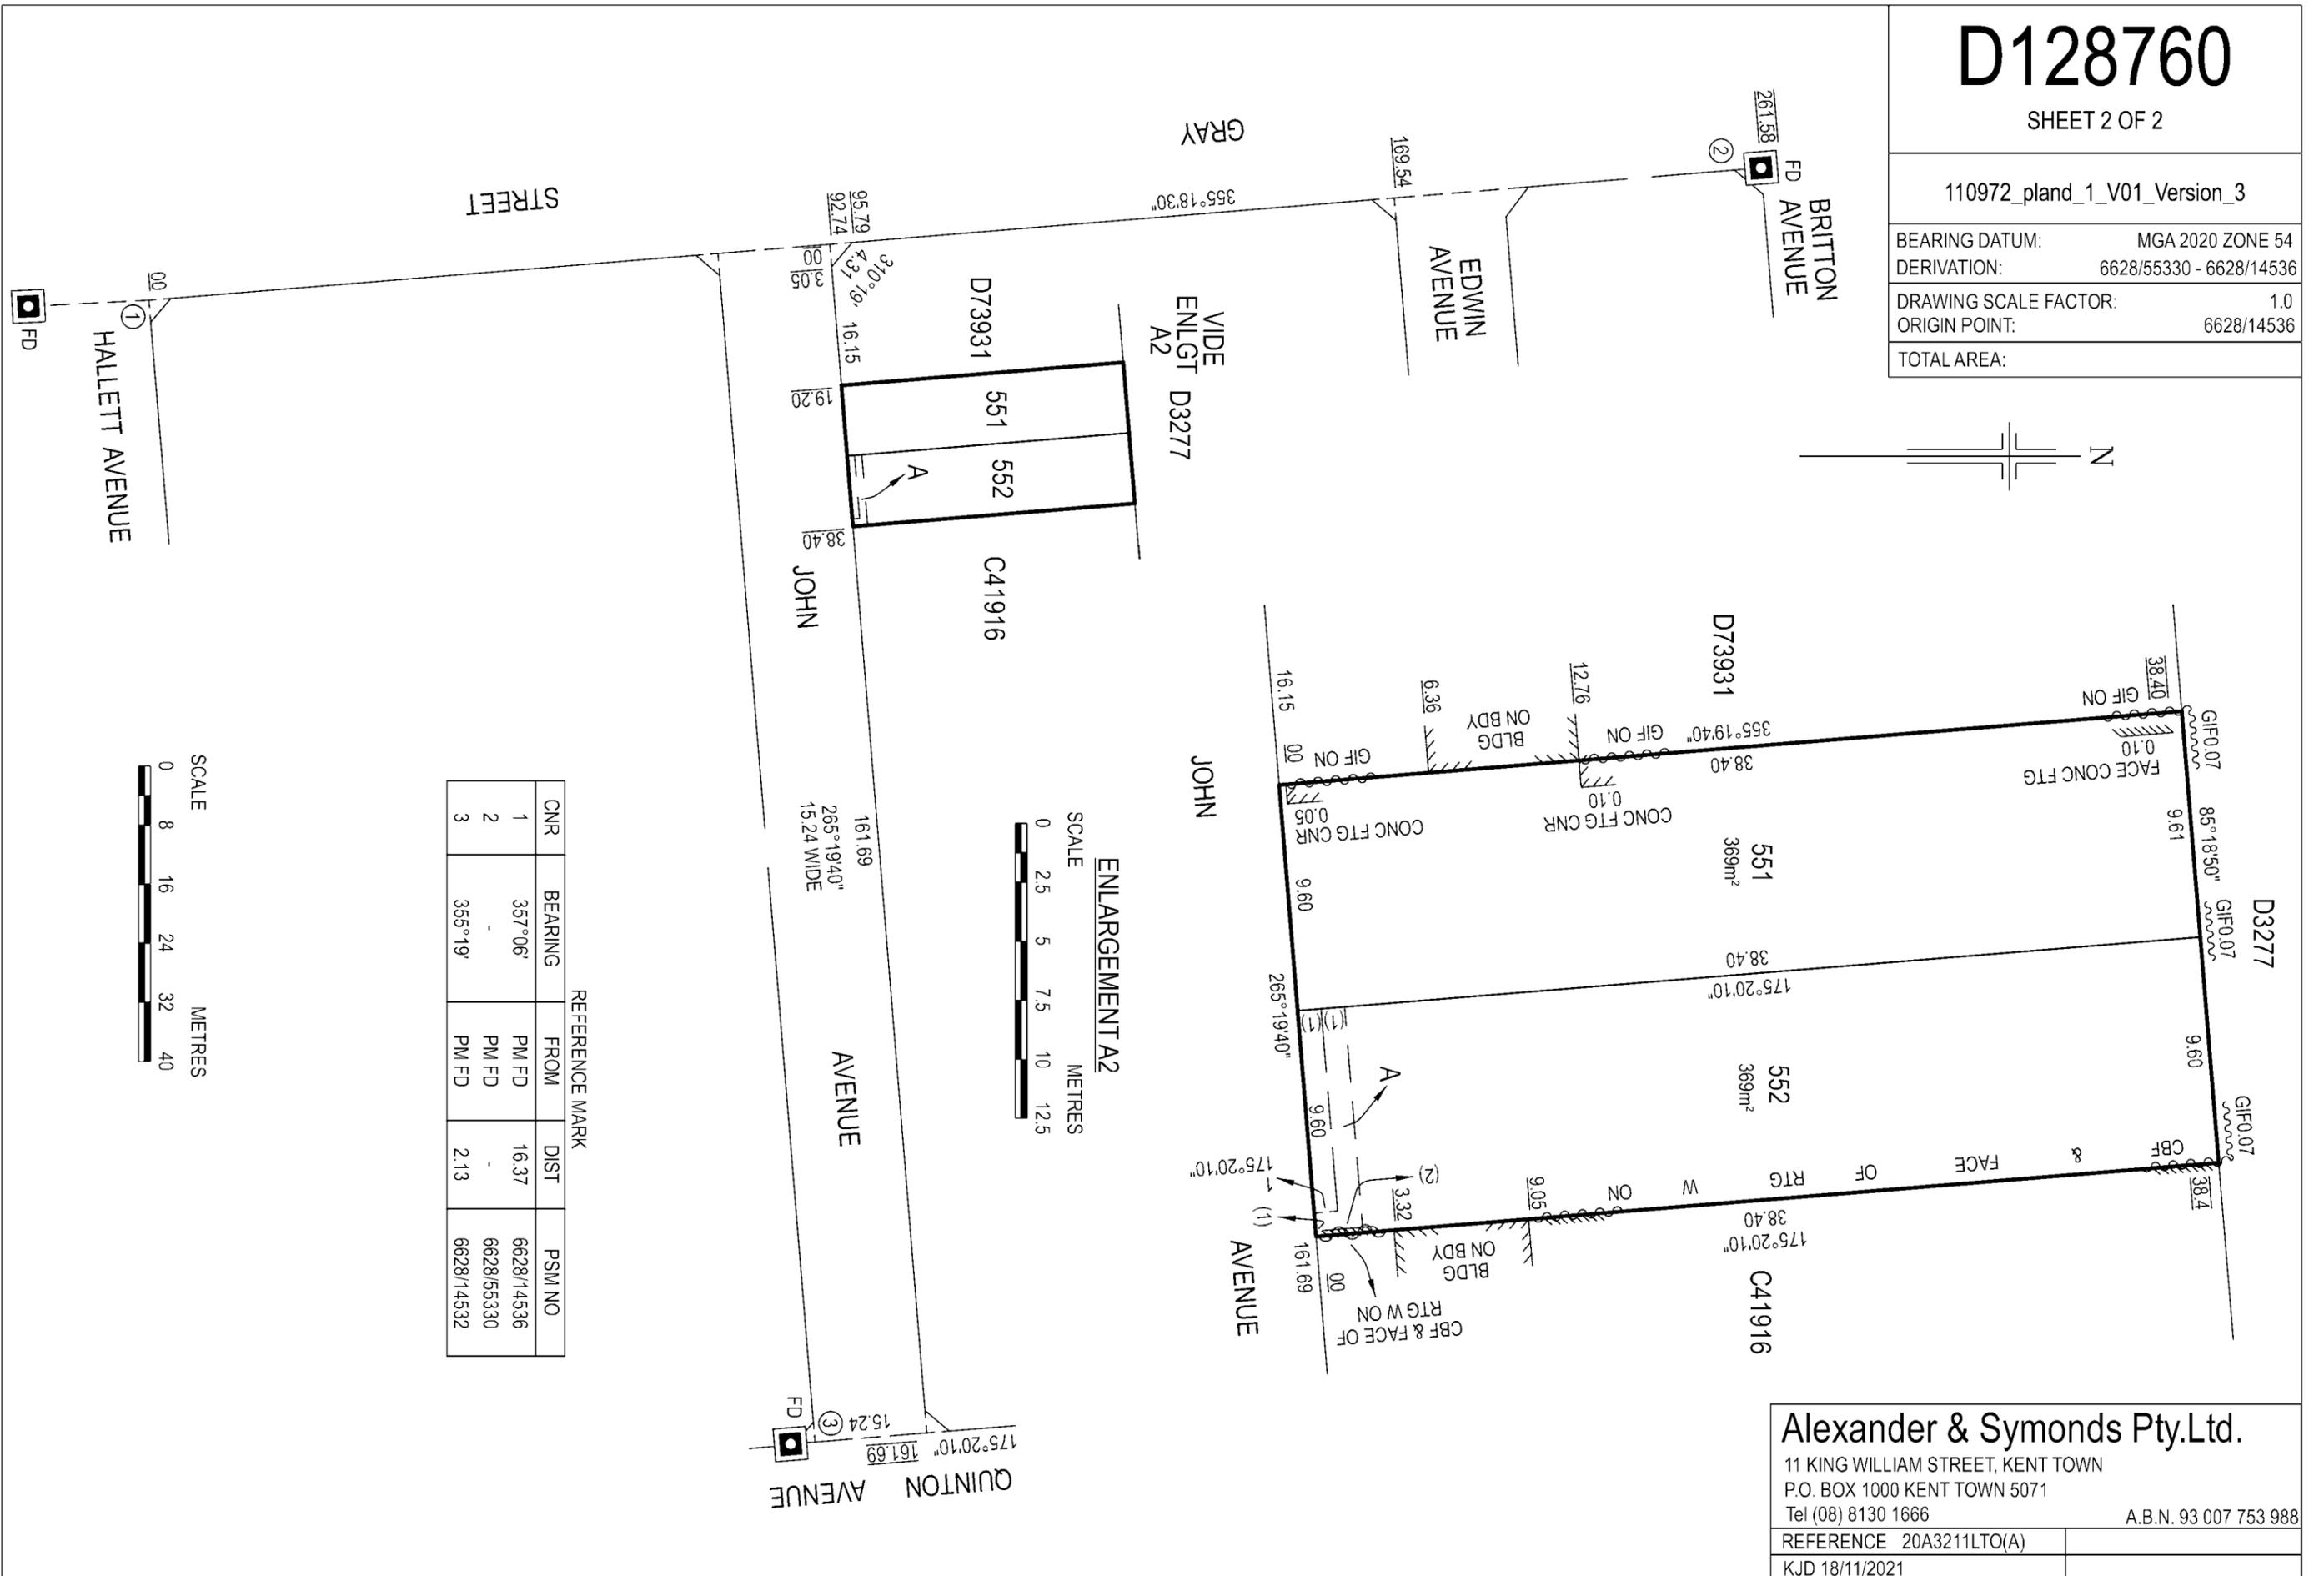

REFERENCE MARK

CNR	BEARING	FROM	DIST	PSM NO
1	357°06'	PM FD	16.37	6628/14536
2	-	PM FD	-	6628/55330
3	355°19'	PM FD	2.13	6628/14532



## Alexander & Symonds Pty.Ltd.

11 KING WILLIAM STREET, KENT TOWN  
 P.O. BOX 1000 KENT TOWN 5071  
 Tel (08) 8130 1666

A.B.N. 93 007 753 988

REFERENCE 20A3211LTO(A)

KJD 18/11/2021