


Plan SA 25006295
 Development No. 292 / D455 / 25
 City of Playford
 Lodged 13.03.2025

Proposed Plan of Division
 Allotment 419 in D7340
 Allotments 518 & 519 in D7400

Hundred of Munno Para
 in the area named
DAVOREN PARK

CT 5494/29 & 6288/39
 REGISTERED OWNER :
 SOUTH AUSTRALIAN HOUSING TRUST

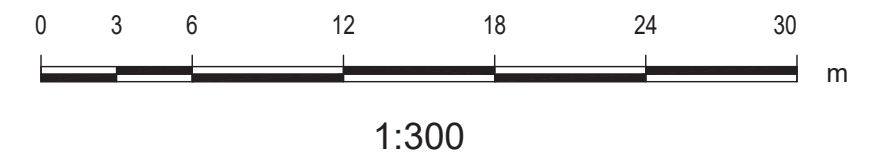

- Existing SIP - Sewer Inspection Point
- ◇ Existing Water Meter
- ⊥ Stobie Pole


For Easement details see Certificates of Title
 5494/29 & 6288/39.

No. of proposed allotments 6
 Total area 2656m²

Contour interval 0.2m.
 Datum AHD.

Dimensions and areas are subject to survey.

****Not to be used for detailed engineering design.****

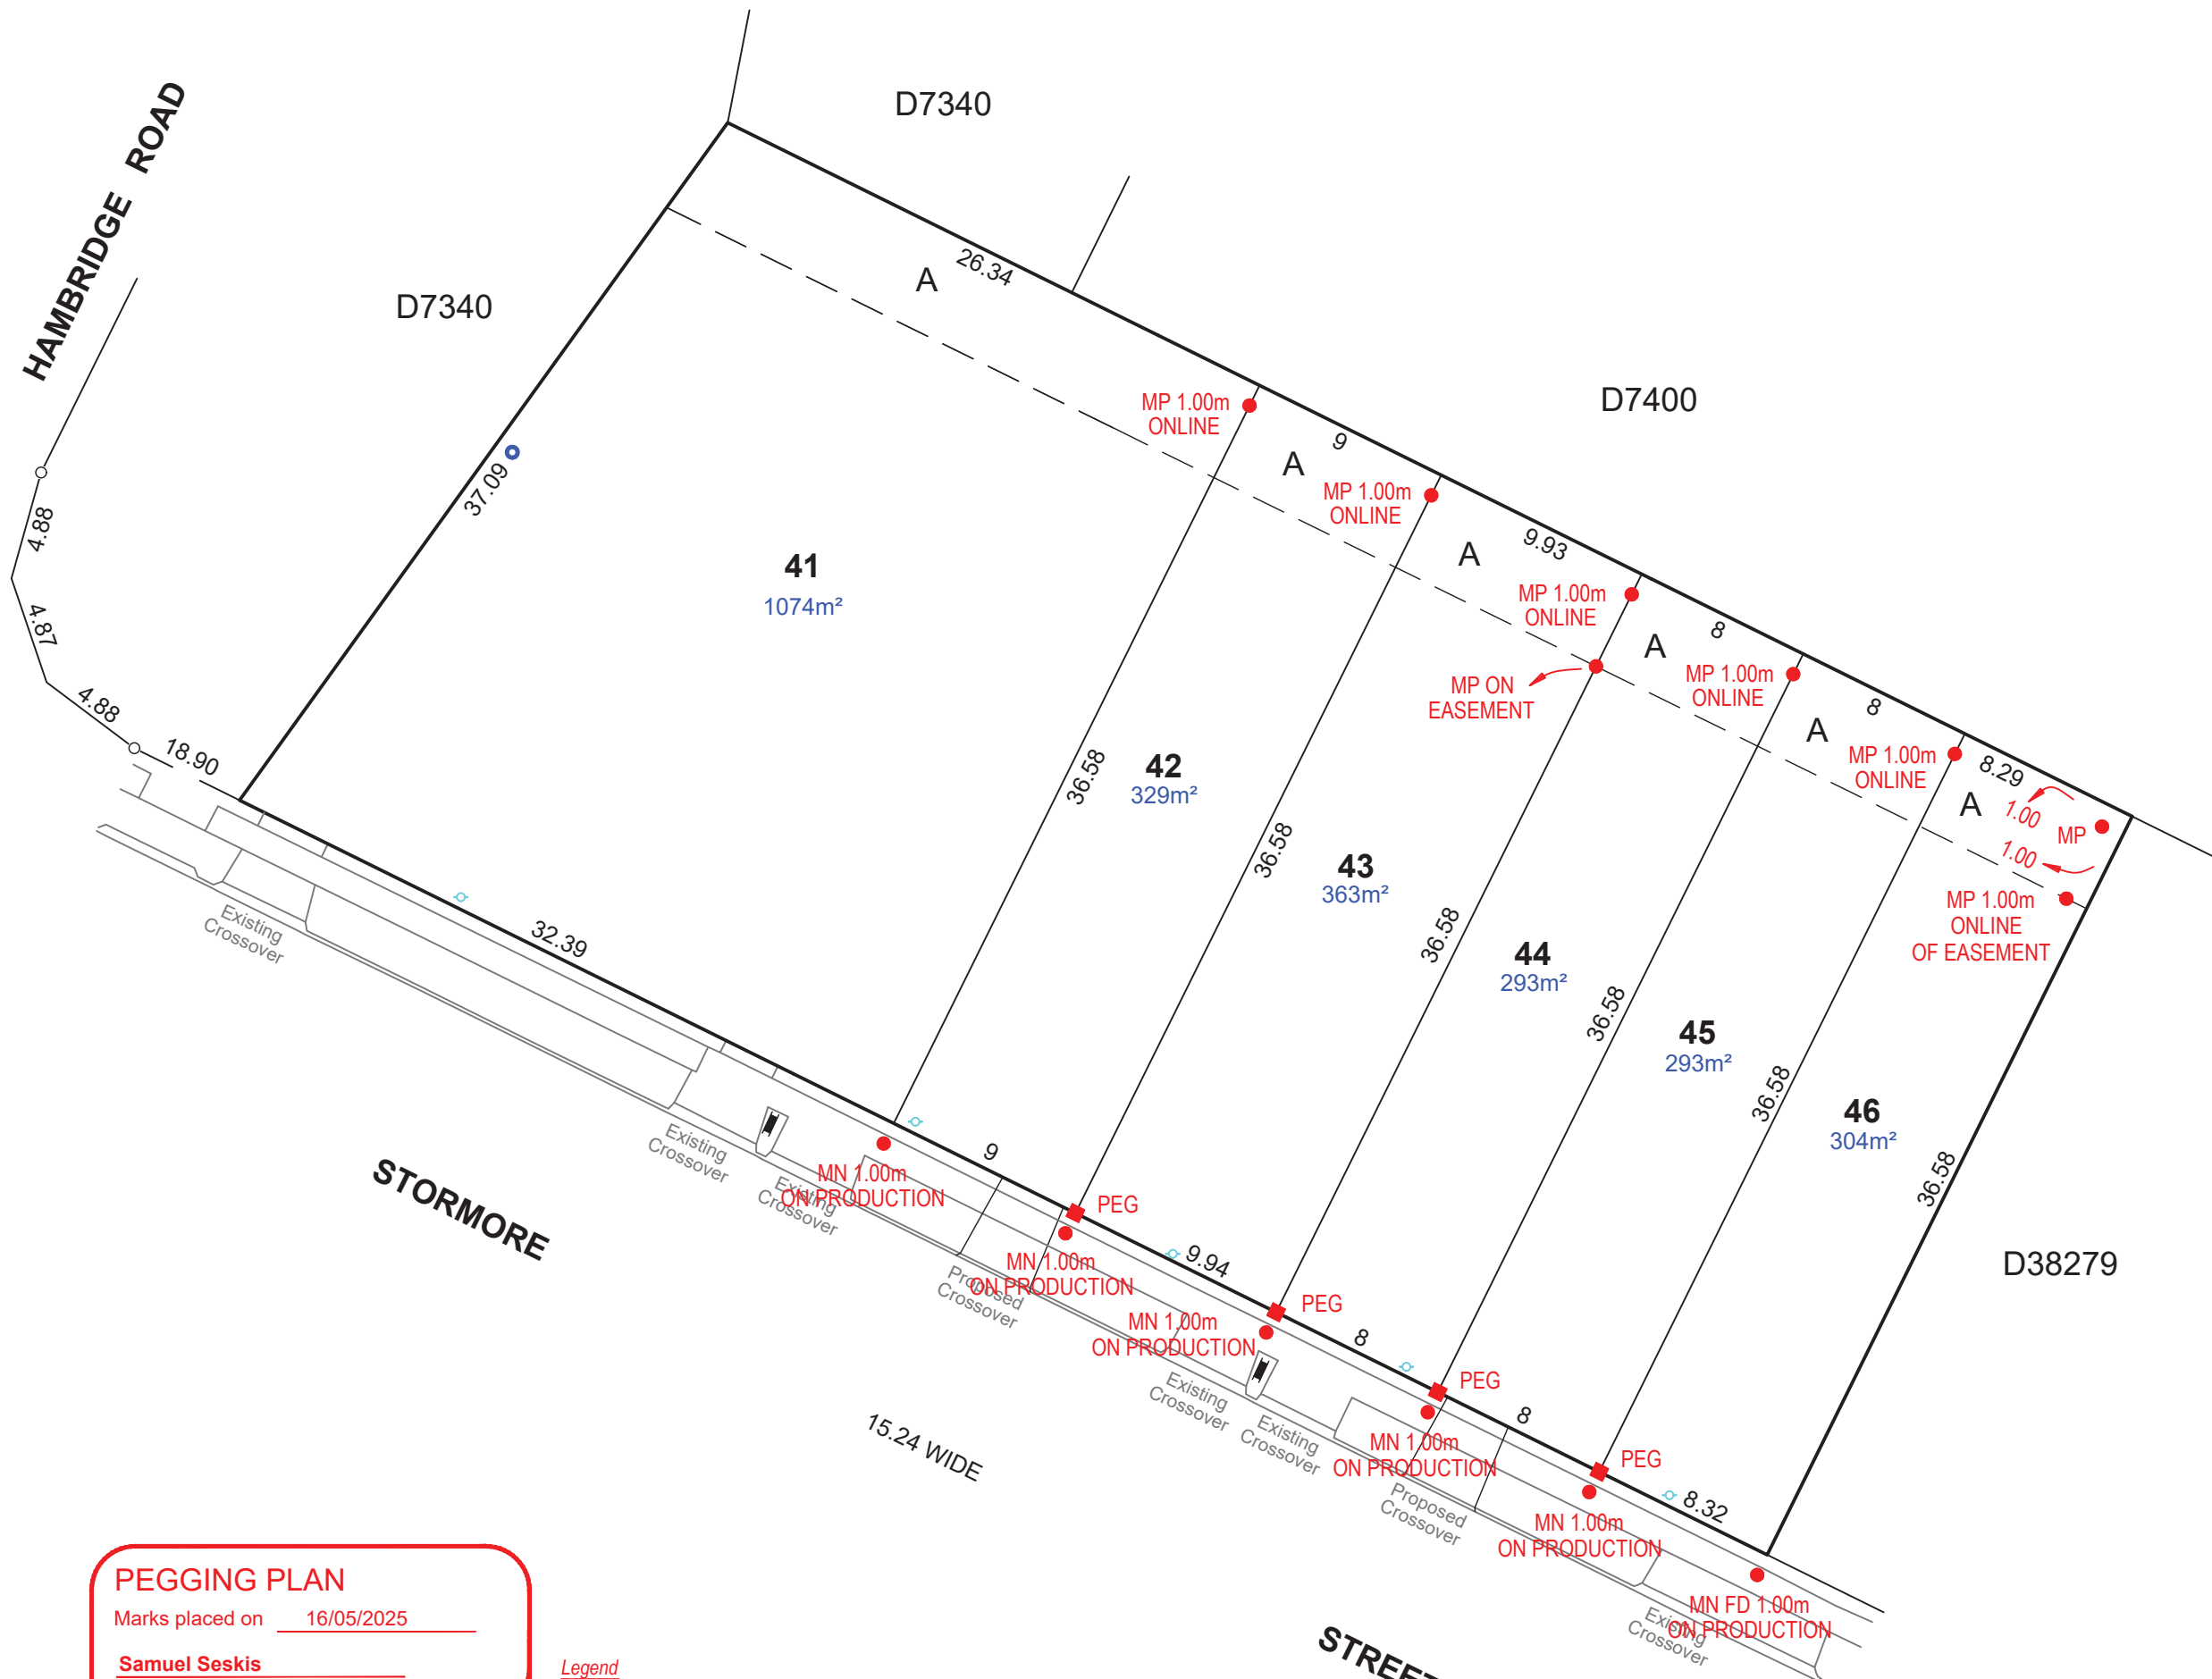

PEGGING PLAN
 Marks placed on 16/05/2025
Samuel Seskis
 LICENSED SURVEYOR
 Alexander & Symonds Pty.Ltd.
 11 KING WILLIAM STREET, KENT TOWN
 P.O. BOX 1000 KENT TOWN 5071
 Tel (08) 8130 1666 Fax (08) 8362 0099 A.B.N. 93 007 753 988

Legend
 MN DENOTES MASONRY NAIL
 MP DENOTES METAL PIN
 D/H DENOTES DRILL HOLE
 FD DENOTES FOUND

© ALEXANDER & SYMONDS PTY. LTD. Original Sheet Size B3

MARK WILLIAMS
 LICENSED SURVEYOR

REF: 24A1035	SAHT Order 4601
DWG NO.: 24A1035PROP(C)_PEGGINGPROJECT No. 76003031	
REVISION: C	10-20 STORMORE STREET
JEA 28/02/25	DAVOREN PARK

Alexander & Symonds Pty Ltd
 11 King William Street Kent Town,
 South Australia 5067
 PO Box 1000 Kent Town, SA 5071
 DX 209 ABN 93007 753 988

T (08) 8130 1666
F (08) 8362 0099
W www.alexander.com.au
E adelaide@alexander.com.au

+ Property + Land Development +
 + Construction + Mining +
 + Spatial Information Management +

