

COMMUNITY PLAN NUMBER
CP 24122

PLAN TYPE
 PRIMARY

THIS IS SHEET 1 OF 2 SHEETS

DEPOSITED 18/6/2007
Mark Mitchell
 PRO REGISTRAR GENERAL

CLOSURE CHECKED CS
 PLAN EXAMINED CS
 PLAN APPROVED P.M.S. APPROVED
 6/16/07

TITLE REFERENCE CT 5910/928

LAND DESCRIPTION
ALLOTMENT 2010 IN DP 63712

IRRIGATION AREA DIVISION

HUNDRED YATALA
 AREA NORTHGATE
 COUNCIL CITY OF PORT ADELAIDE ENFIELD

MAP REF 6628-32-Q

O.B. DP 63712 TOTAL AREA 1366m²

DEV. No. 040/C032/07

SCALE 0 1.5 3 6 9 12 15 METRES

ANNOTATIONS
 THE SERVICE INFRASTRUCTURE WAS NOT IN PLACE AS AT 27/6/2006

ALL DISTANCES ARE GROUND DISTANCES

COMBINED SCALE FACTOR ZONE MGA

BEARING DATUM X Y 265°26'40" DISTANCE DERIVED FROM ADOPTED FROM DP 63712


CERTIFICATE OF LICENSED SURVEYOR

ROCCO CAVALLO
 a licensed Surveyor under the Survey Act 1992, certify that this community plan has been correctly prepared in accordance with the Community Titles Act 1996 to a scale prescribed by regulation.

Dated the 27TH day of JUNE 2006
R. Cavallo
 Licensed Surveyor

LEGEND

NETWORK PSM
 NETWORK STATION FD FD
 PERMANENT SURVEY MARK PLACED FOUND GONE
 REFERENCE MARKS PLACED FOUND GONE
 DRILL HOLE & WING
 DIRECTION CHANGE
 PART DISTANCES (20-32)
 CALCULATED DATA 20-85 CALC.
 COPIED DATA 100-85

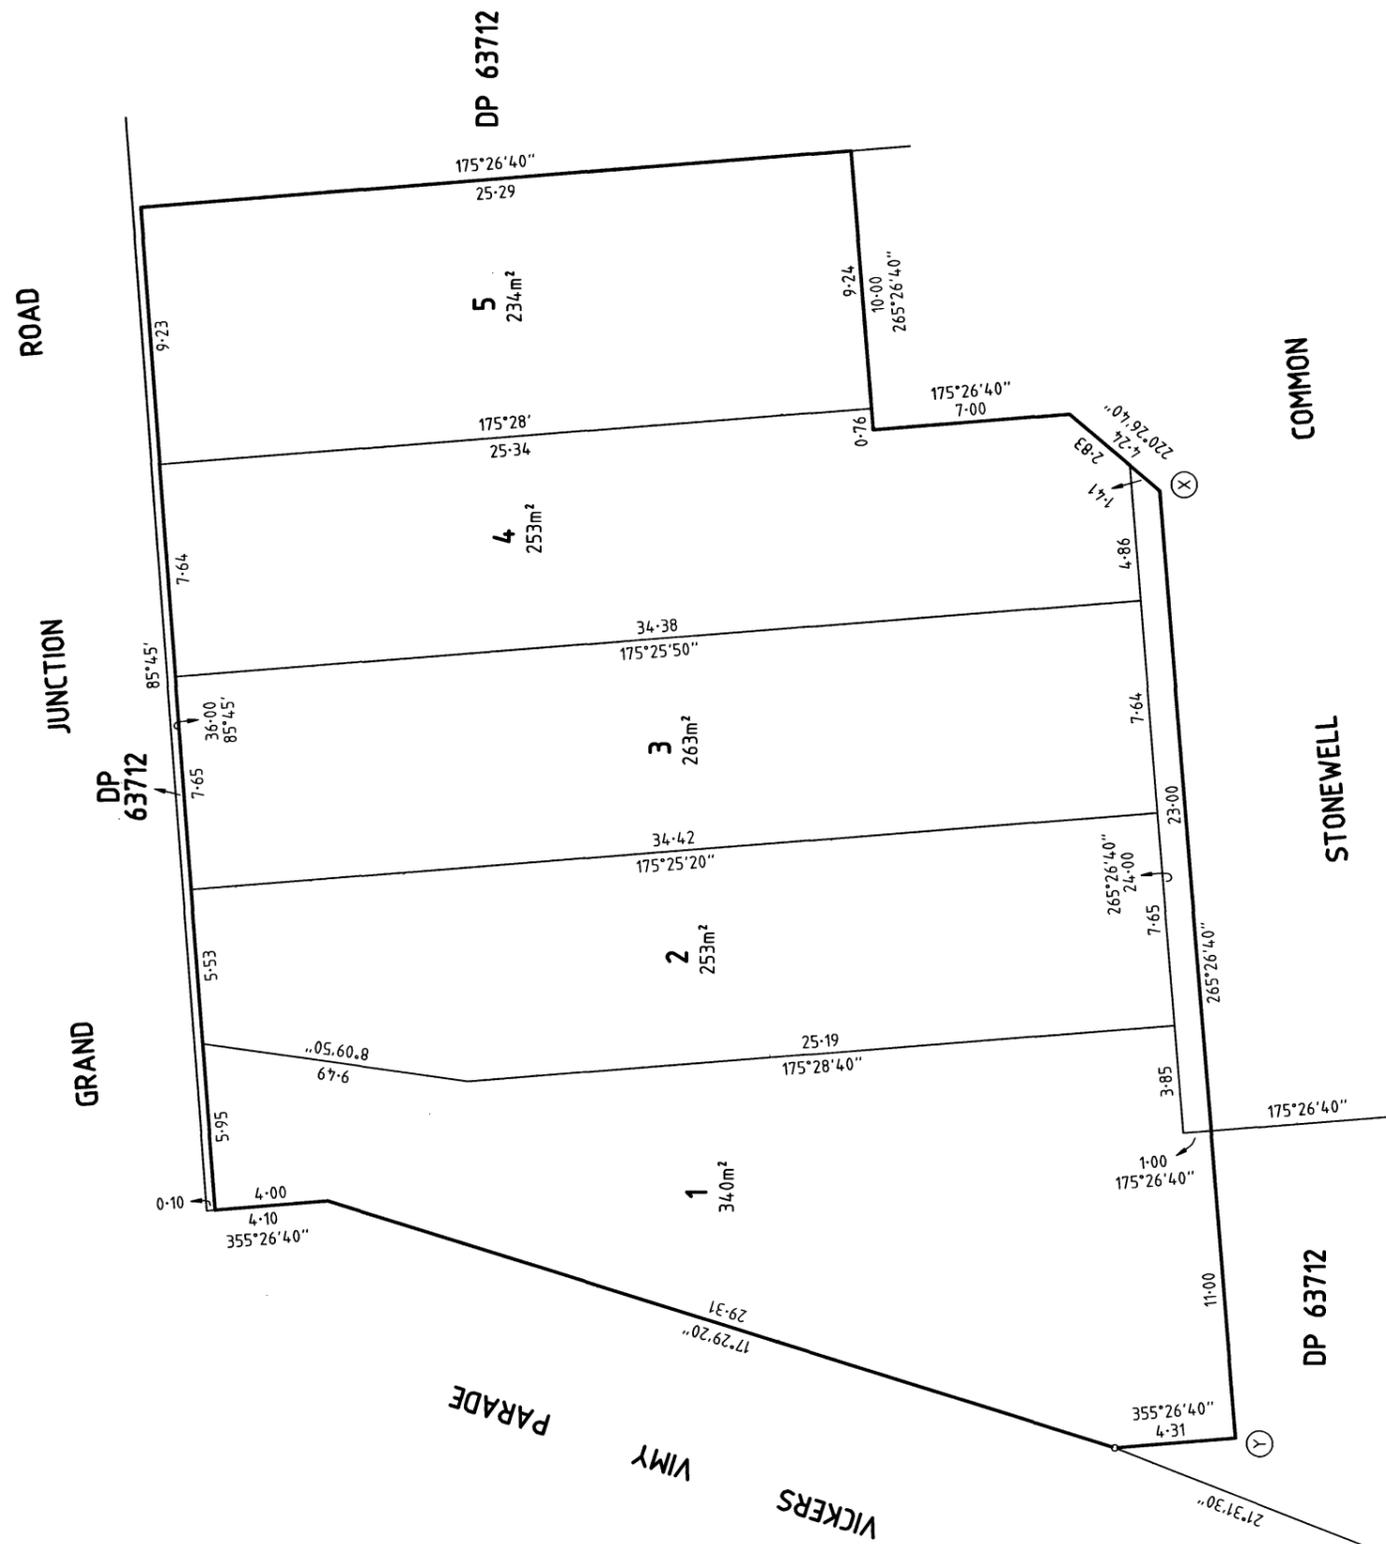

LOCATION PLAN

STATE SURVEYS
 INCORPORATING CAVALLO FOREST & ASSOCIATES
 465/B SOUTH ROAD, KESWICK, S.A. 5035
 PHONE (08) 8293 2939 FAX (08) 8293 2949
 EMAIL INFO@STATESURVEYS.COM.AU

REF: 06472 DMS VERSION: 3/5/07

LOT ENTITLEMENT SHEET

COMMUNITY PLAN NUMBER

CP 24122

THIS IS SHEET 2 OF 2 SHEETS

APPROVED DEPOSITED

10/19/07
Mark McNeil

18 16 2007
 Mark McNeil
 PRO REGISTRAR-GENERAL

APPLICATION 10715597

SCHEDULE OF LOT ENTITLEMENTS	
LOT	LOT ENTITLEMENT SUBDIVIDED
1	2300
2	1945
3	1990
4	1945
5	1820
AGGREGATE	10000

CERTIFICATE OF LAND VALUER

I, Fred Taormina being a Land Valuer within the meaning of the Land Valuers Act 1994 certify that this schedule is correct for the purposes of the Community Titles Act 1996

Dated the 24th day of April, 2007

[Signature]
 Signature of Land Valuer