

L


136/13

6324 3210 140


DOCKET No.  
T.P. 136/1958

D. C of Noarlunga.

HUNDRED OF NOARLUNGA  
SUBDIVISION OF PART SECTIONS 632, 633 & 645  
LAID OUT AS PORTION OF THE TOWNSHIP OF  
CHRISTIES BEACH

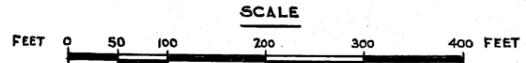

TOWN PLANNER

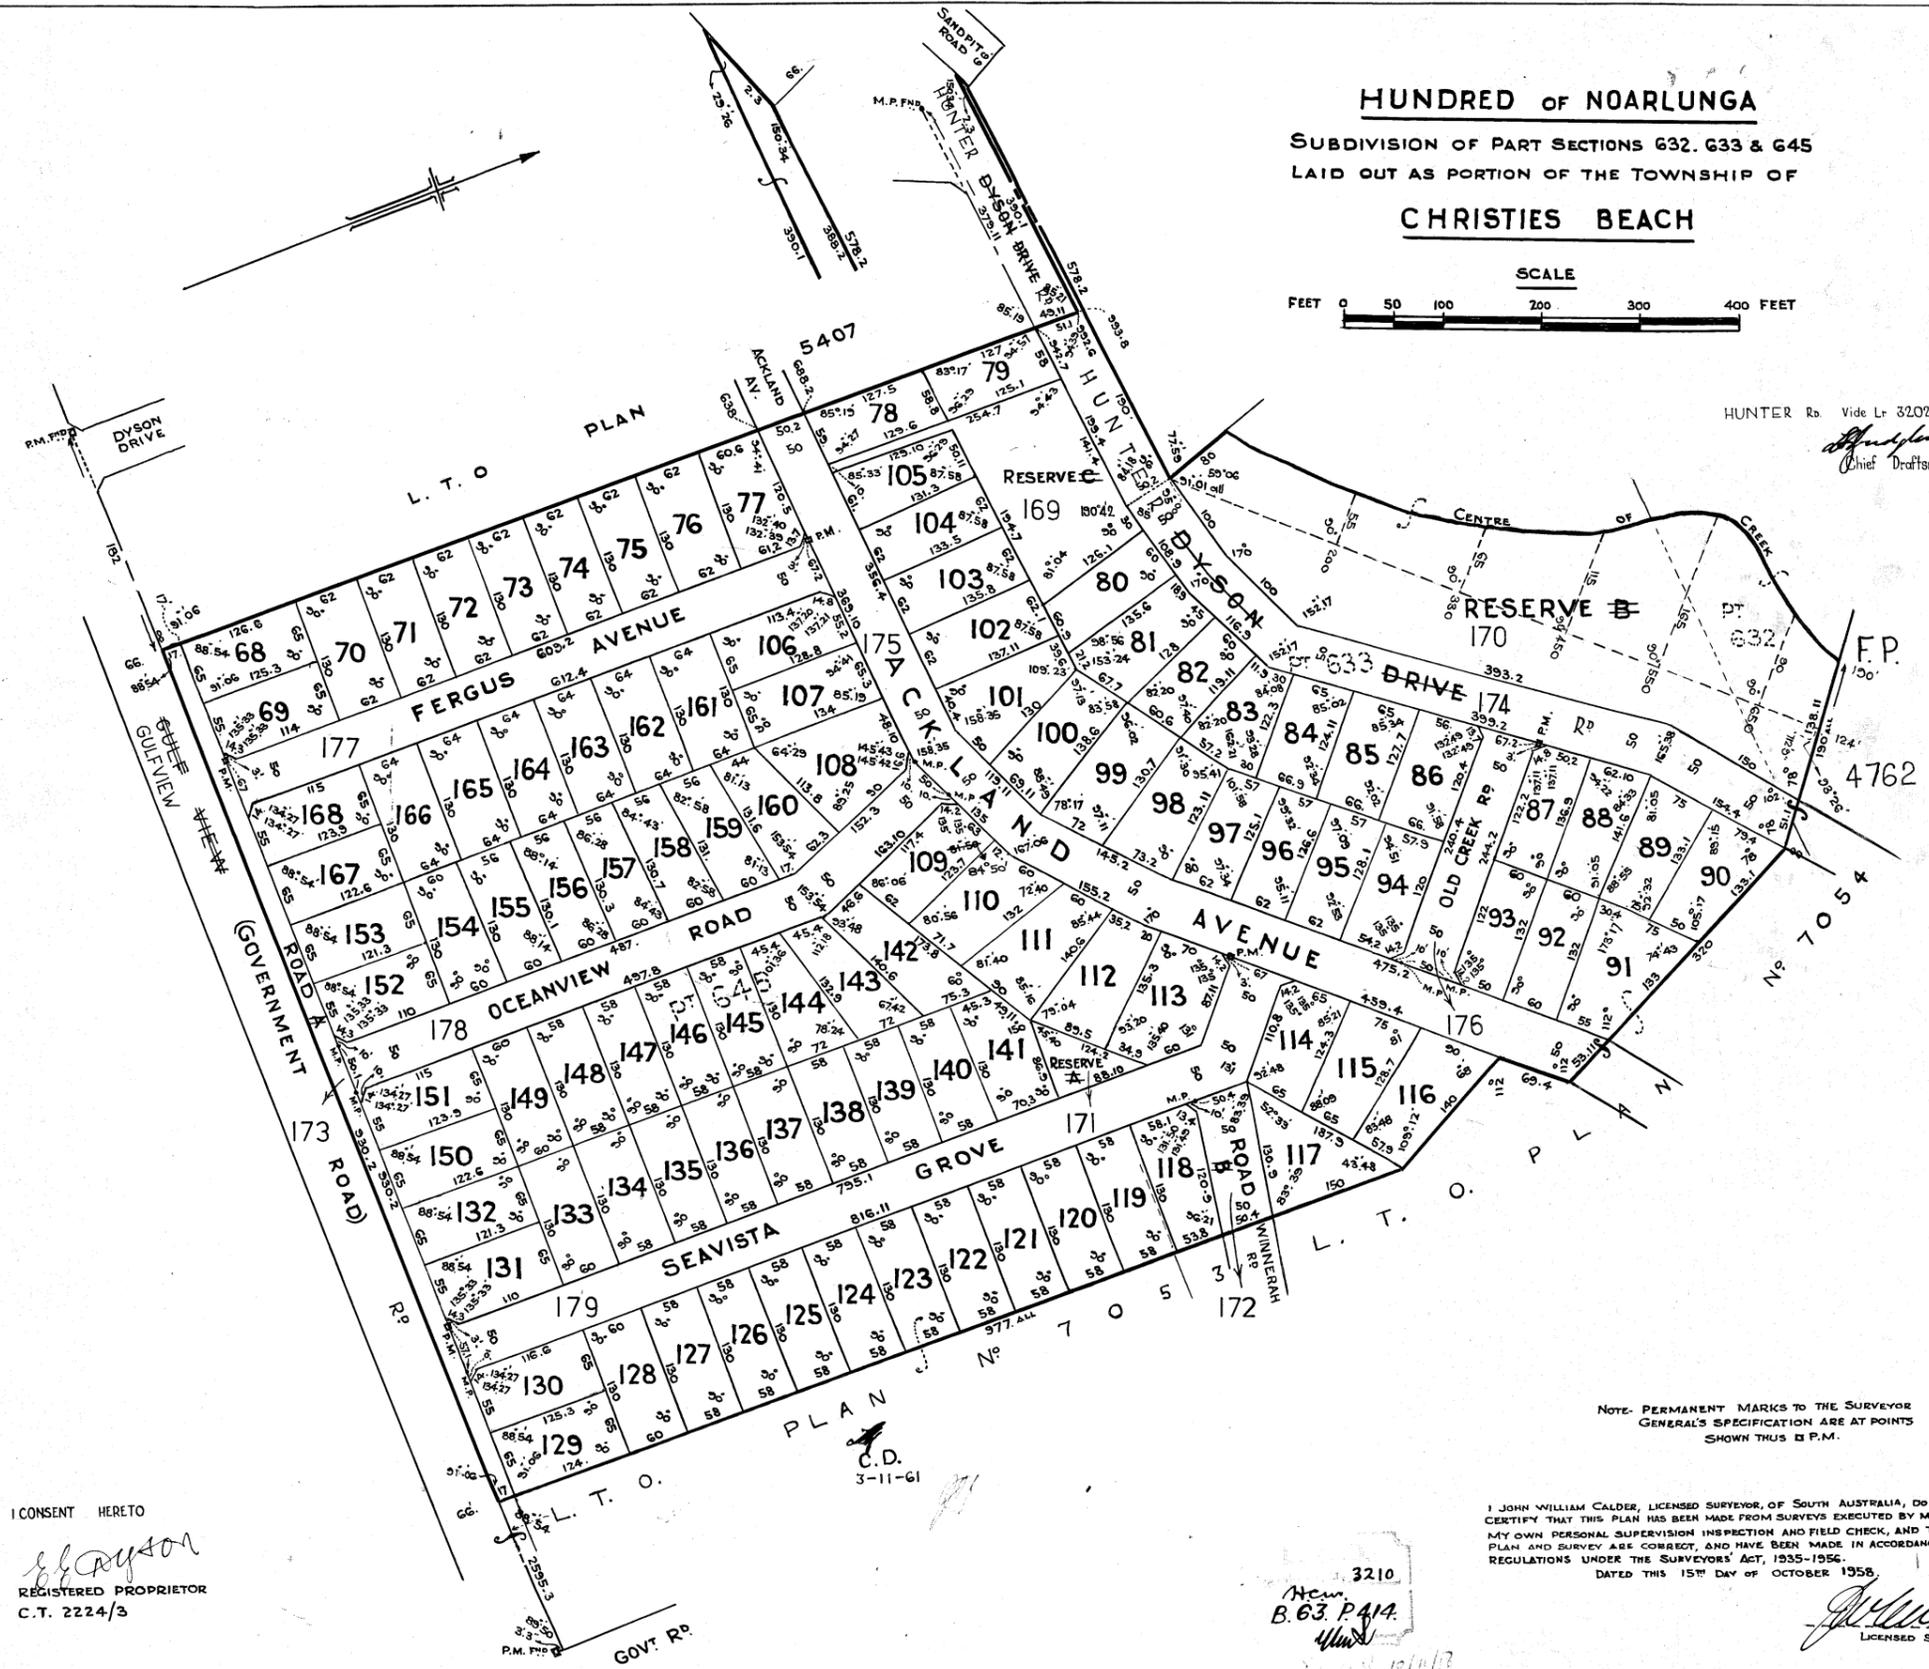

HUNTER Rd. Vide Lr 3202/G1  
Chief Draftsman

6324

Date Deposited 12-12-58

To Record Clerk  
Chief Draftsman

Record Clerk

Gulf View Rd. vide Lr. 1887/1958  
Chief Draftsman

Additional Allotment Numbers  
Vide Dkt. 4187/1975

Pro P.D.O. 1-1-77

Gulfview R.P. Vide Dkt 591/2001  
Pro R.G 6/9/2002

Amendment to Angle (Allot 109)  
vide Dkt 83/2008  
Pro R.G 21-2-2008

I CONSENT HERETO  
REGISTERED PROPRIETOR  
C.T. 2224/3

NOTE: PERMANENT MARKS TO THE SURVEYOR  
GENERAL'S SPECIFICATION ARE AT POINTS  
SHOWN THUS □ P.M.

I JOHN WILLIAM CALDER, LICENSED SURVEYOR OF SOUTH AUSTRALIA, DO HEREBY  
CERTIFY THAT THIS PLAN HAS BEEN MADE FROM SURVEYS EXECUTED BY ME OR UNDER  
MY OWN PERSONAL SUPERVISION INSPECTION AND FIELD CHECK, AND THAT BOTH  
PLAN AND SURVEY ARE CORRECT, AND HAVE BEEN MADE IN ACCORDANCE WITH  
REGULATIONS UNDER THE SURVEYORS' ACT, 1935-1956.  
DATED THIS 15<sup>TH</sup> DAY OF OCTOBER 1958.

Licensed Surveyor

3210  
B.63.P.414