


SURVEY PLAN

Sheet
1 of
7

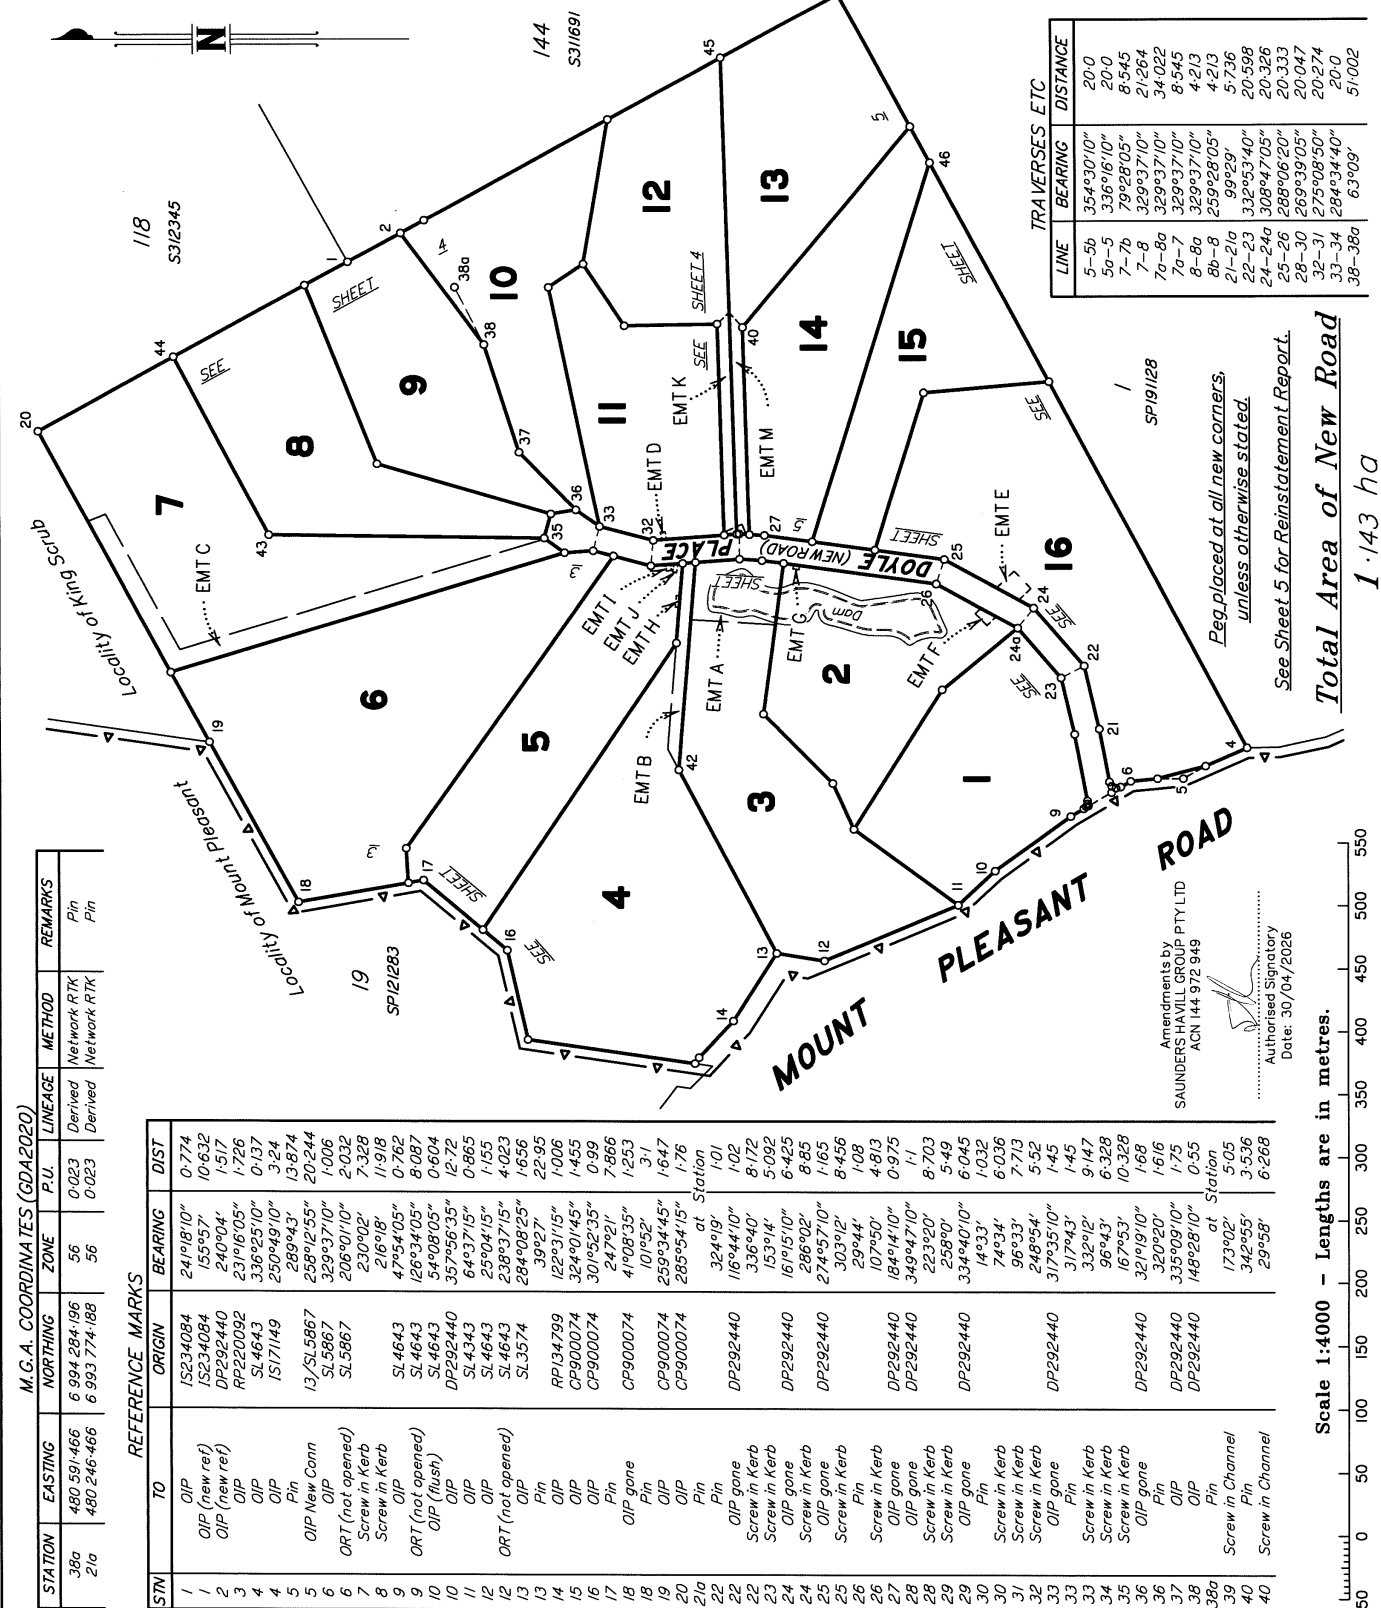


TRAVERSES ETC		DISTANCE
LINE	BEARING	
5-5b	354°30'10"	20.0
5a-5	336°16'10"	20.0
7-7b	79°28'05"	8.545
7-8	329°37'10"	21.264
7a-8a	329°37'10"	34.022
7a-7	329°37'10"	8.545
8-8a	329°37'10"	4.213
8b-8	259°28'05"	4.213
21-21a	99°29'	5.736
22-23	332°53'40"	20.598
24-24a	308°47'05"	20.326
25-26	288°06'20"	20.333
28-30	269°39'05"	20.047
32-31	275°08'50"	20.274
33-34	284°34'40"	20.0
38-38a	63°09'	51.002

M.G.A. COORDINATES (GDA2020)			
STATION	EASTING	NORTHING	P.U.
38a	480 591 466	6 994 284 196	56
21a	480 246 466	6 993 774 188	56

REFERENCE MARKS

STN	TO	ORIGIN	BEARING	DIST

Scale 1:4000 - Lengths are in metres.

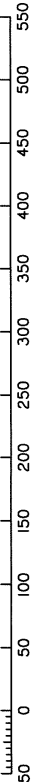

Total Area of New Road
1.143 ha

Amendments by
SAUNDERS HAVILL GROUP PTY LTD
ACN 144 972 949
Peg placed at all new corners,
unless otherwise stated.
See Sheet 5 for Reinstatement Report.
Authorised Signatory
Date: 30/04/2026

SAUNDERS HAVILL GROUP PTY LTD (ACN 144 972 949) hereby certify that the land comprised in this plan was surveyed by the corporation, by Nathan John TOWN, registered surveyor, for whose work the corporation accepts responsibility, under the supervision of Simon Gerard BAKER, cadastral surveyor, and that the plan is accurate, that the said survey was performed in accordance with the Survey and Mapping Infrastructure Act 2003 and Surveyors Act 2003 and associated Regulations and Standards and that the said survey was completed on 27/01/2026



Authorised Signatory
Date: 27-02-2026

Plan of Lots 1-16 and Emts A-E in Lots 3, 4, 7, 11 & 16 respectively, Emts F & G in Lot 2, Emts H - J in Lot 5, Emts K & L in Lot 12 and Emts M & N in Lot 13

Cancelling Lot 2 on RPI34799
LOCAL GOVERNMENT: MORETON BAY CITY LOCALITY: KING SCRUB
Meridian: MGA (Zone 56) vide CORS
Survey Records: No

Scale: 1:4000
Format: STANDARD



SP357506

8583 SP357506 V0.DWG

WARNING : Folded or Mutilated Plans will not be accepted.
Plans may be rolled.
Information may not be placed in the outer margins.

Sheet **2** of **7**

(Dealing No.)

4. Lodged by

(Include address, phone number, email, reference, and Lodger Code)

I. Existing		Created		
Title Reference	Description	New Lots	Road	Secondary Interests
18225025	Lot 2 on RPI34799	I-16	New Rd	Emts A-N

MORTGAGE ALLOCATIONS

Mortgage	Lots Fully Encumbered	Lots Partially Encumbered
724053033	I - 16	
724053034	I - 16	
724053035	I - 16	

6. Building Format Plans only.

I certify that :

* As far as it is practical to determine, no part of the building shown on this plan encroaches onto adjoining lots or road;

* Part of the building shown on this plan encroaches onto adjoining * lots and road

.....
Cadastral Surveyor/Director * Date
* delete words not required

7. Lodgement Fees :

Survey Deposit \$

Lodgement \$

..... New Titles \$

Photocopy \$

Postage \$

TOTAL \$

I-16	Por 151
Lots	Orig

2. Orig Grant Allocation :

3. References :

Dept File :
Local Govt :
Surveyor : 8583

5. Passed & Endorsed :

By: SAUNDERS HAVILL GROUP PTY LTD
Date: 27-02-2016
Signed: 
Designation: Endorsing Officer

8. Insert
Plan
Number

SP357506

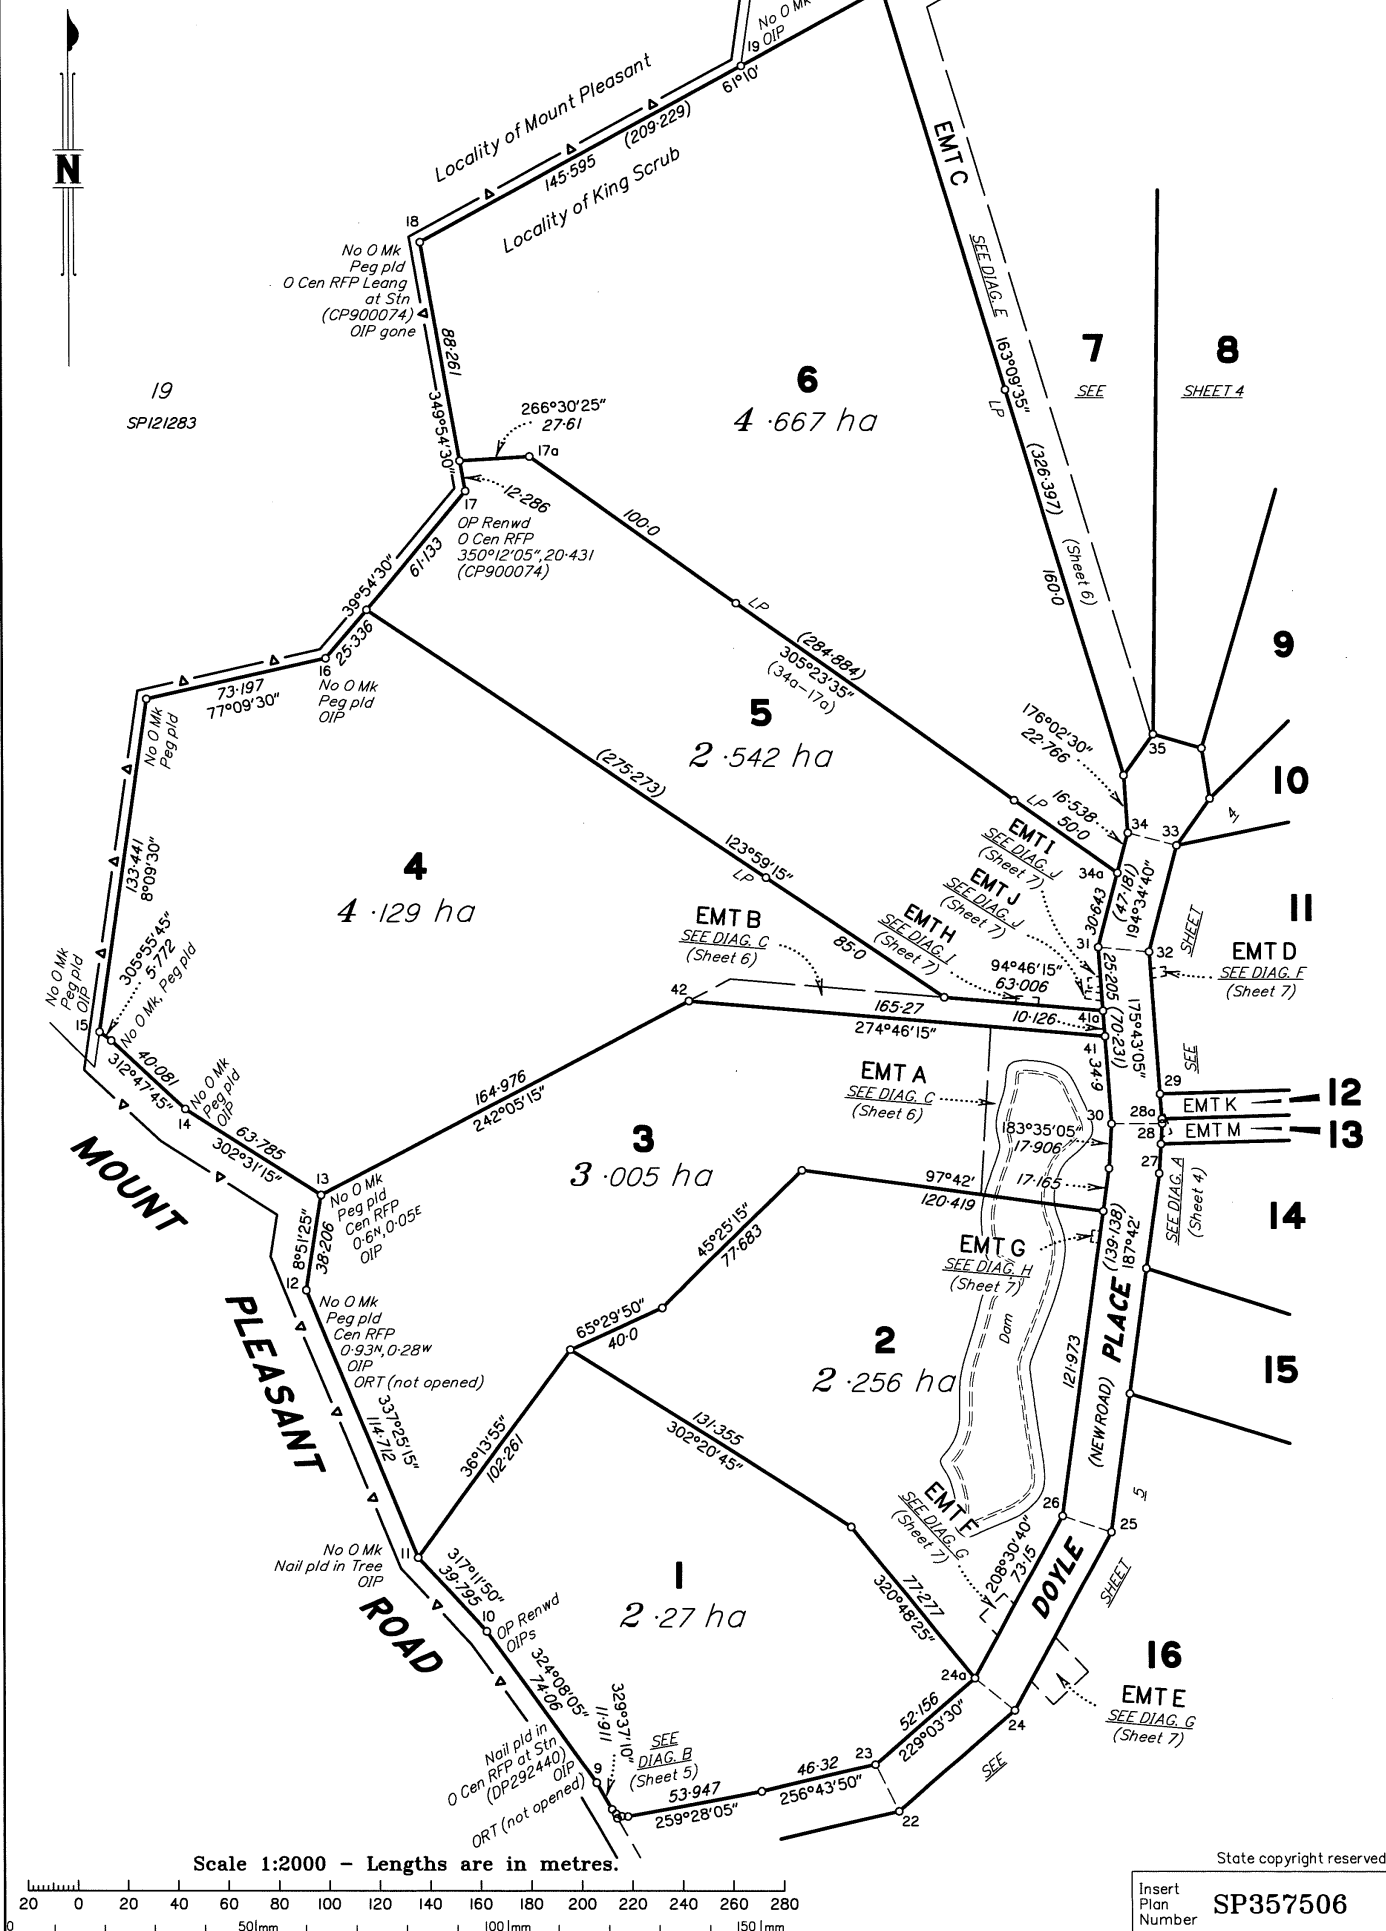




DIAGRAM A

1:200

DOYLE PLACE
(NEW ROAD)

11


12
EMT K

EMT L
SEE DIAG. K
(Sheet 7)

EMT N
SEE DIAG. K
(Sheet 7)

13
EMT M

14

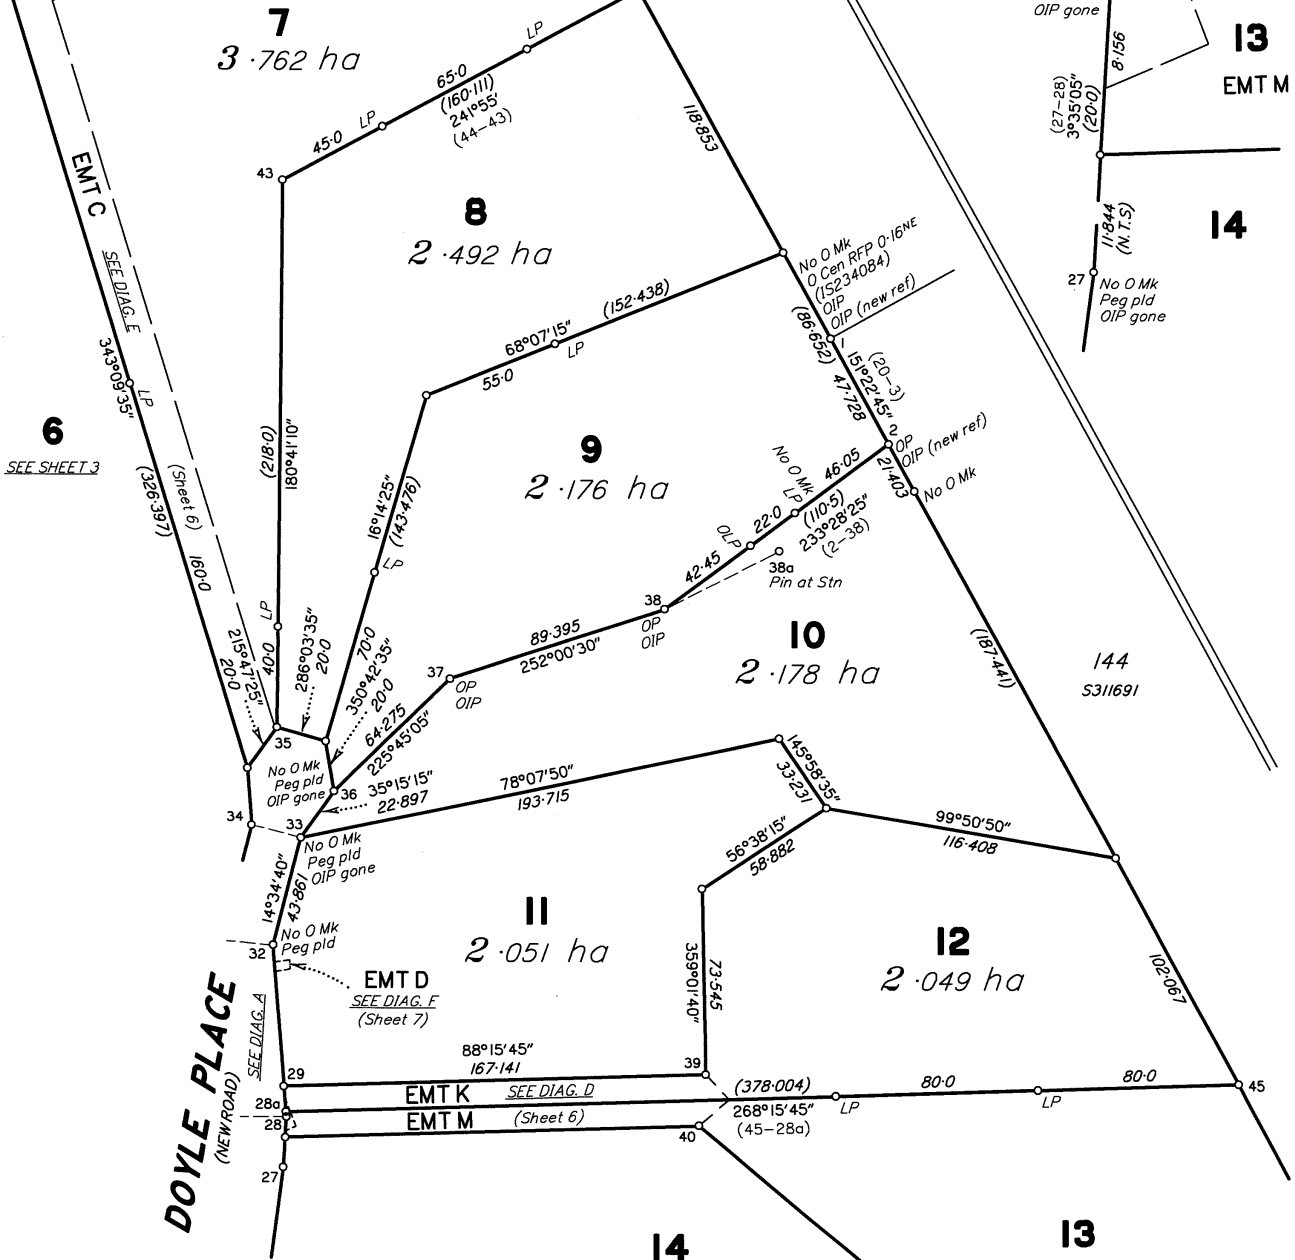

State copyright reserved.

Insert
Plan
Number
SP357506

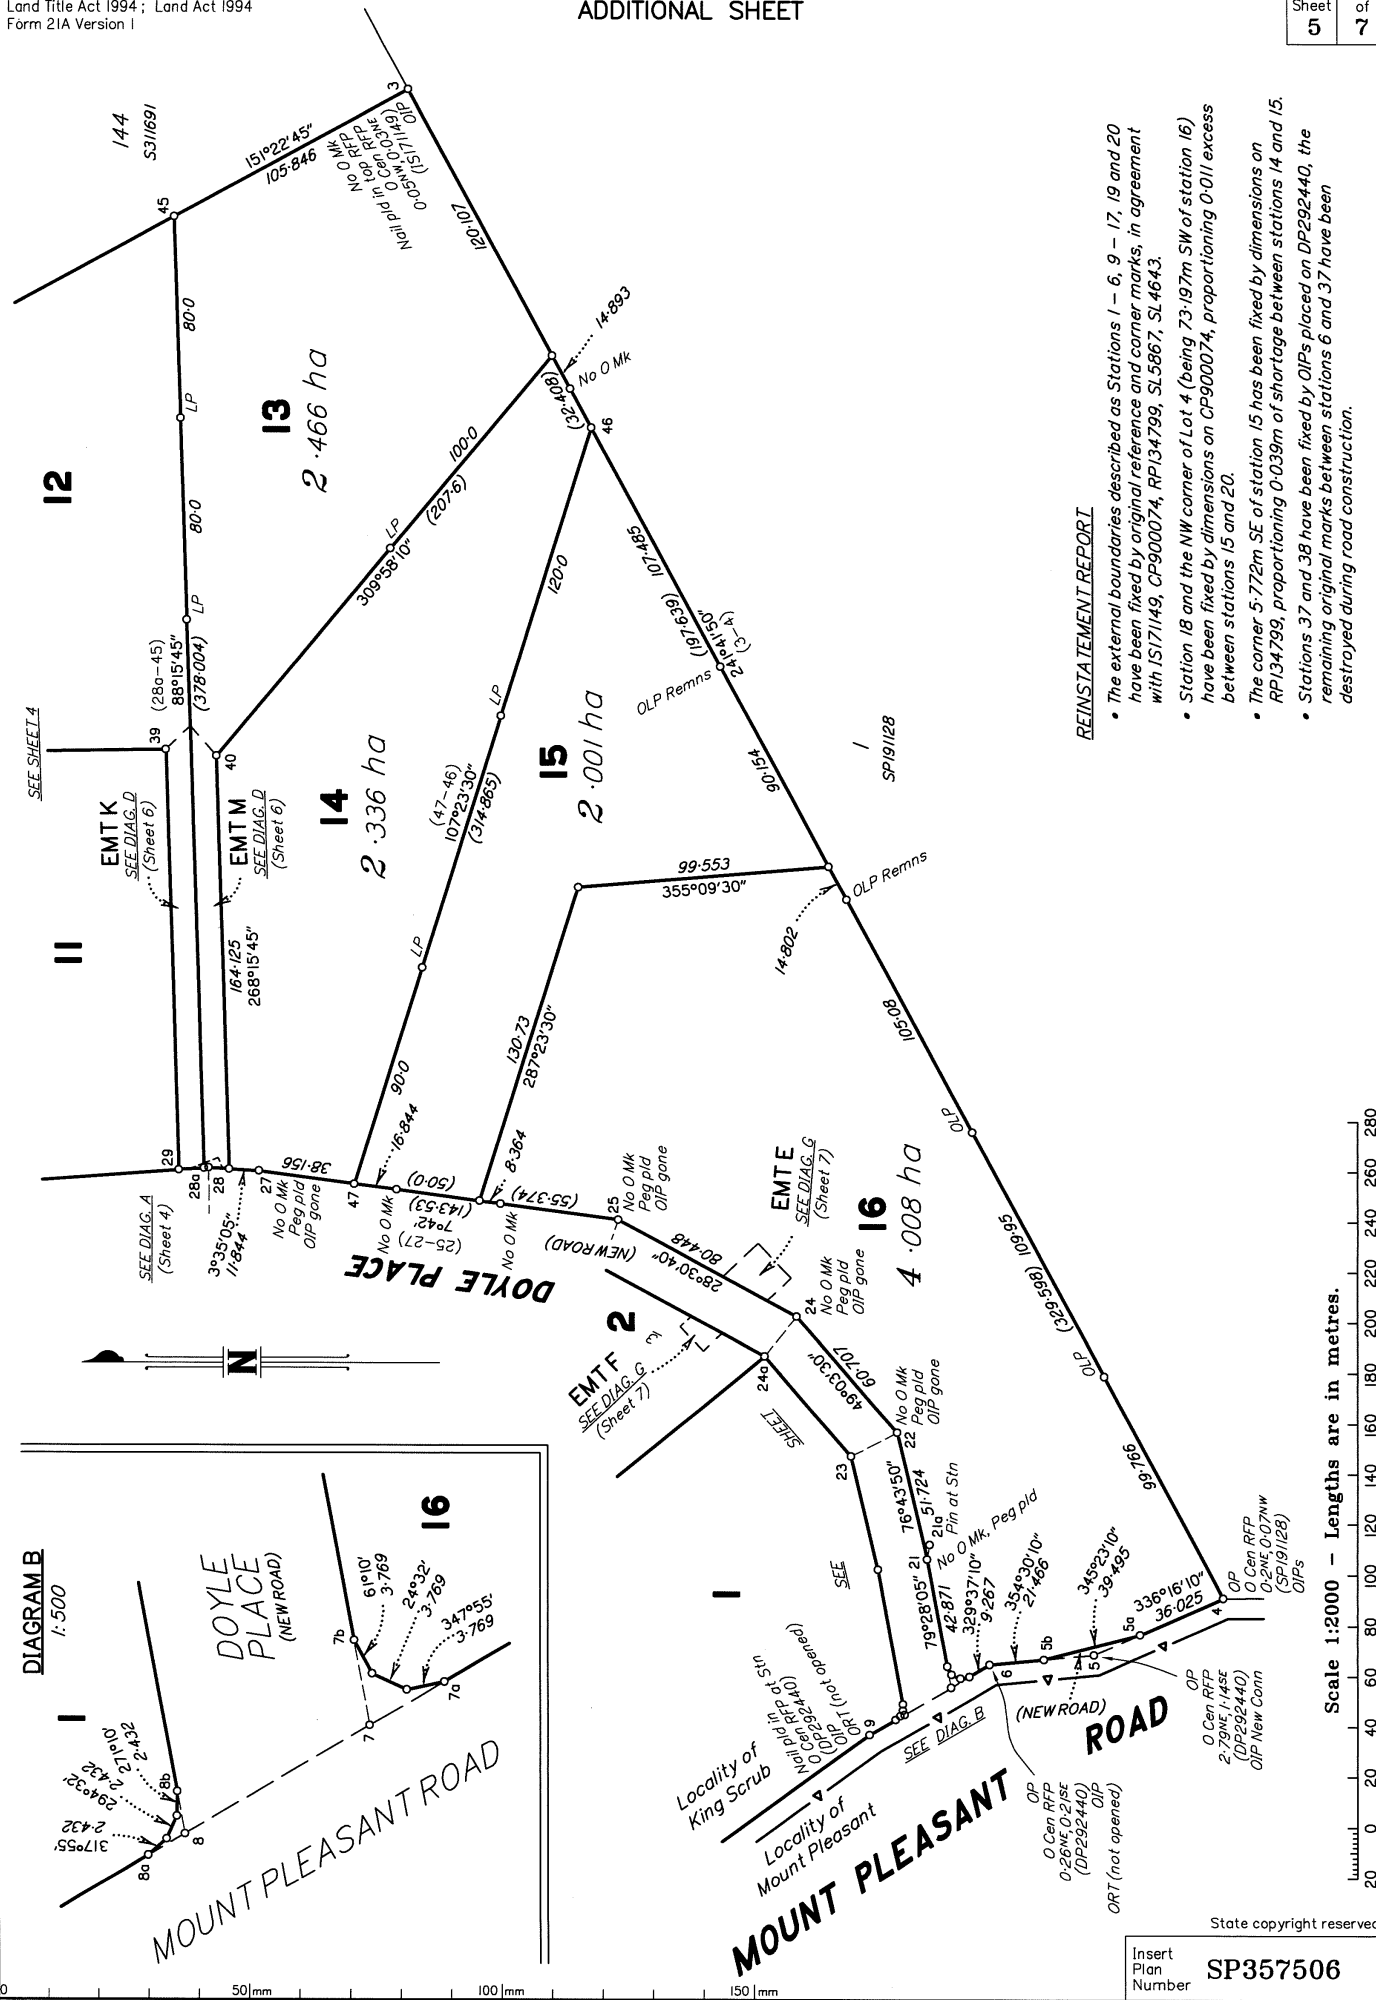


DIAGRAM E
1:2000

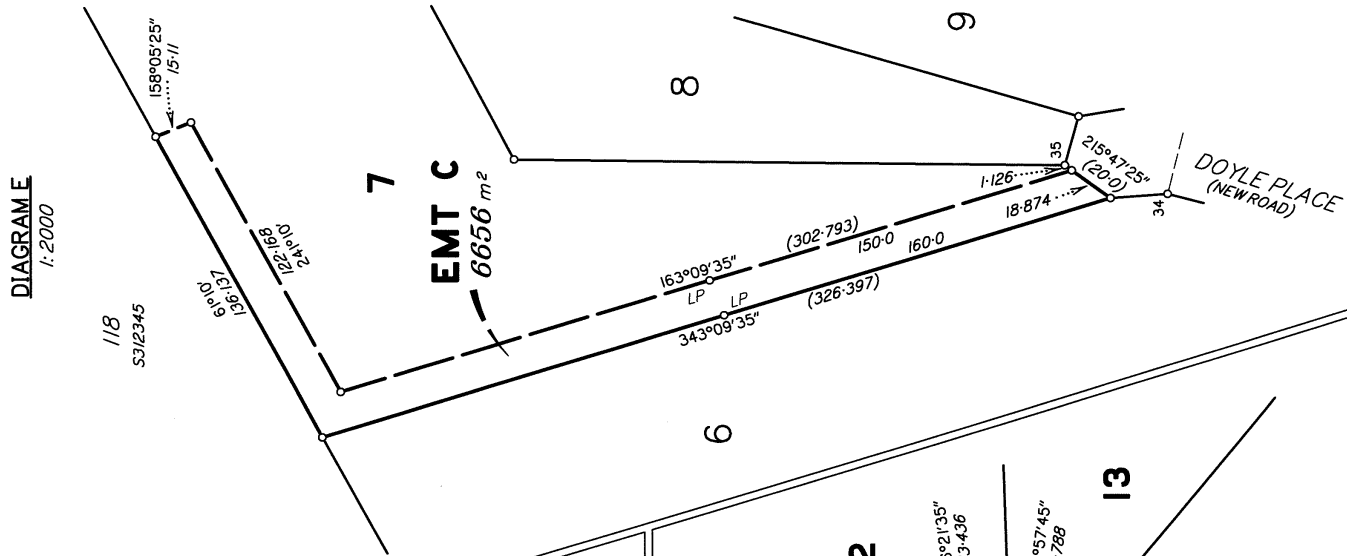


DIAGRAM C
1:1500

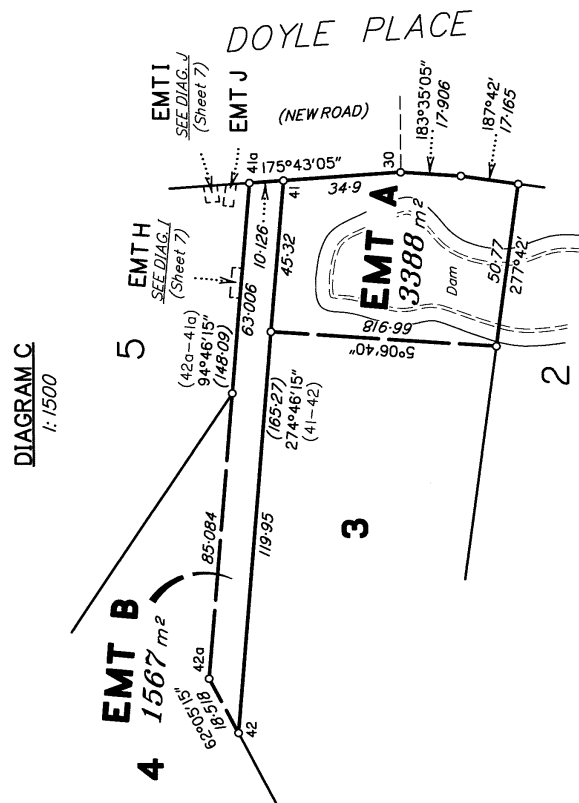


DIAGRAM D
1:1000

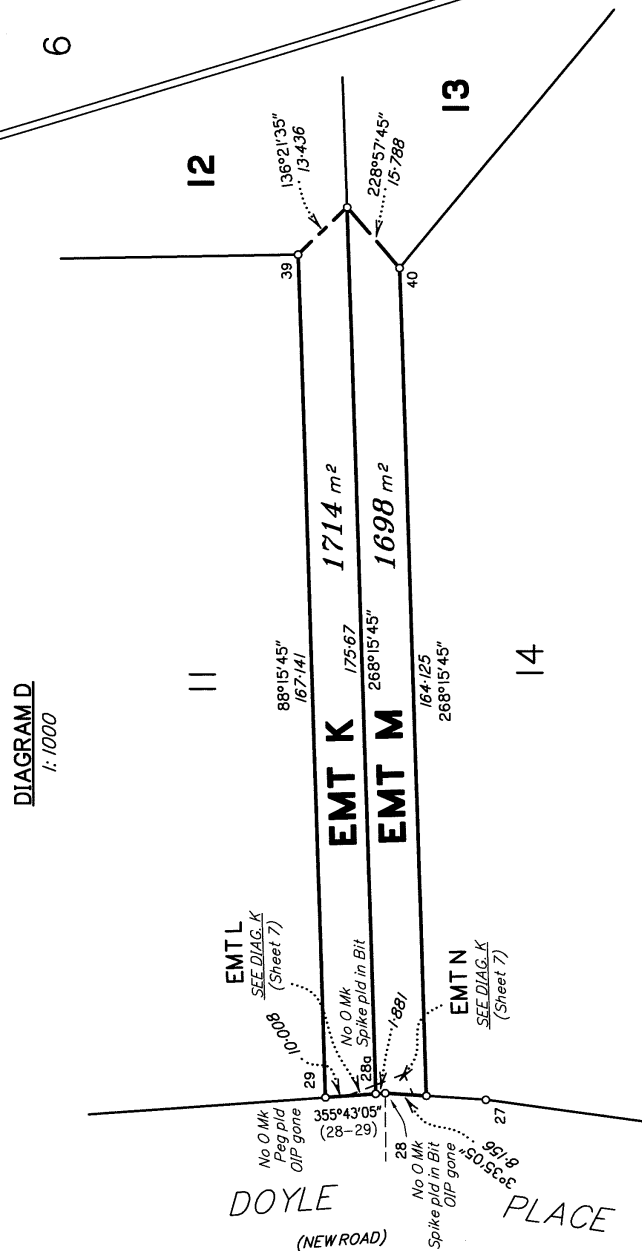


DIAGRAM F
1: 500

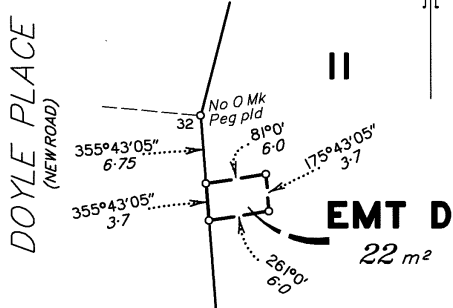


DIAGRAM G
1: 500

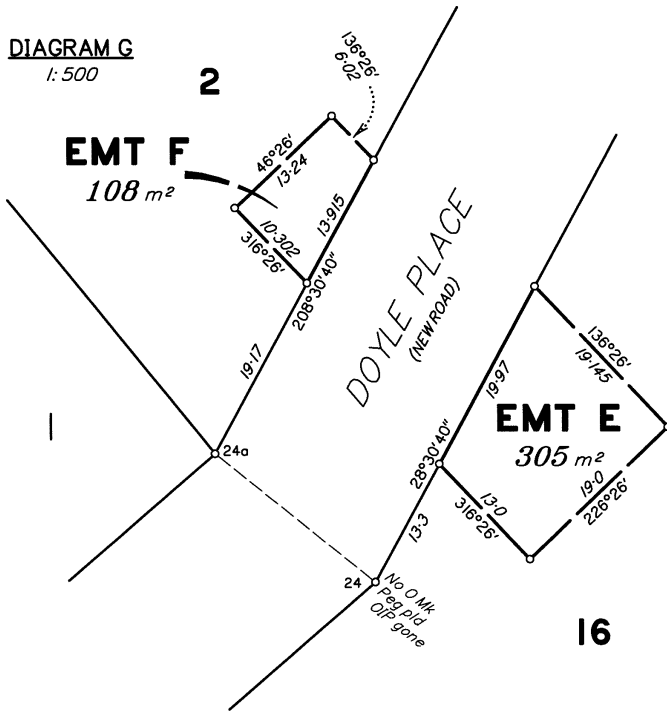


DIAGRAM H
1: 250

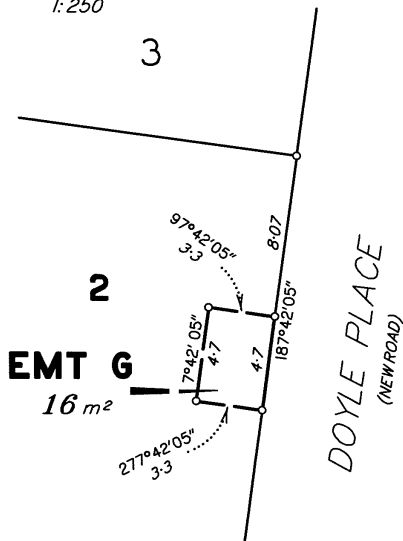


DIAGRAM J
1: 200

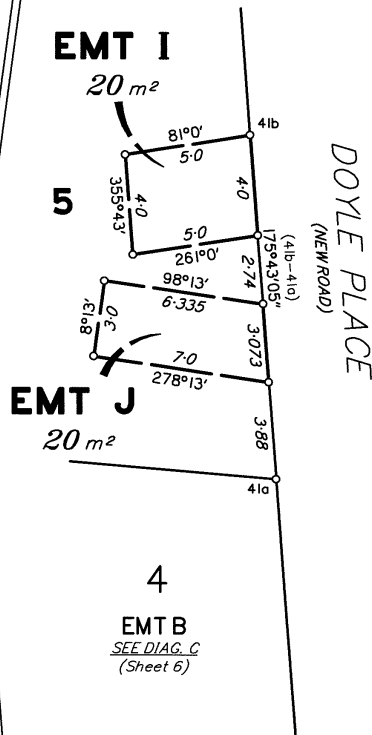


DIAGRAM K
1: 150


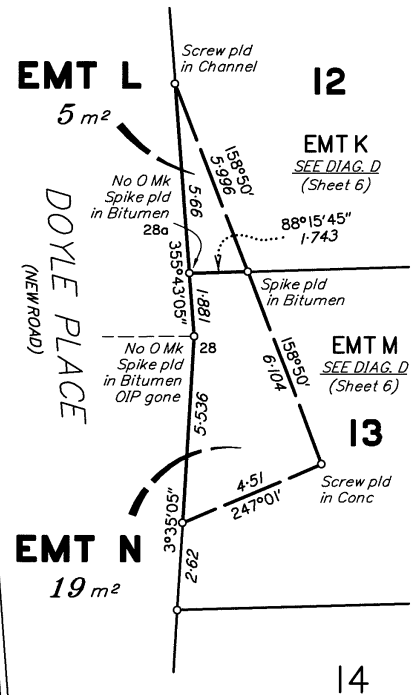


DIAGRAM I
1: 250

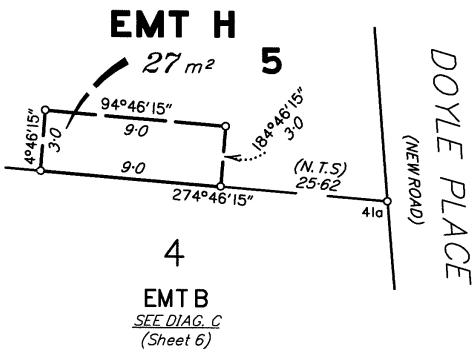

State copyright reserved.

Insert
Plan
Number **SP357506**