


# PEGGING PLAN

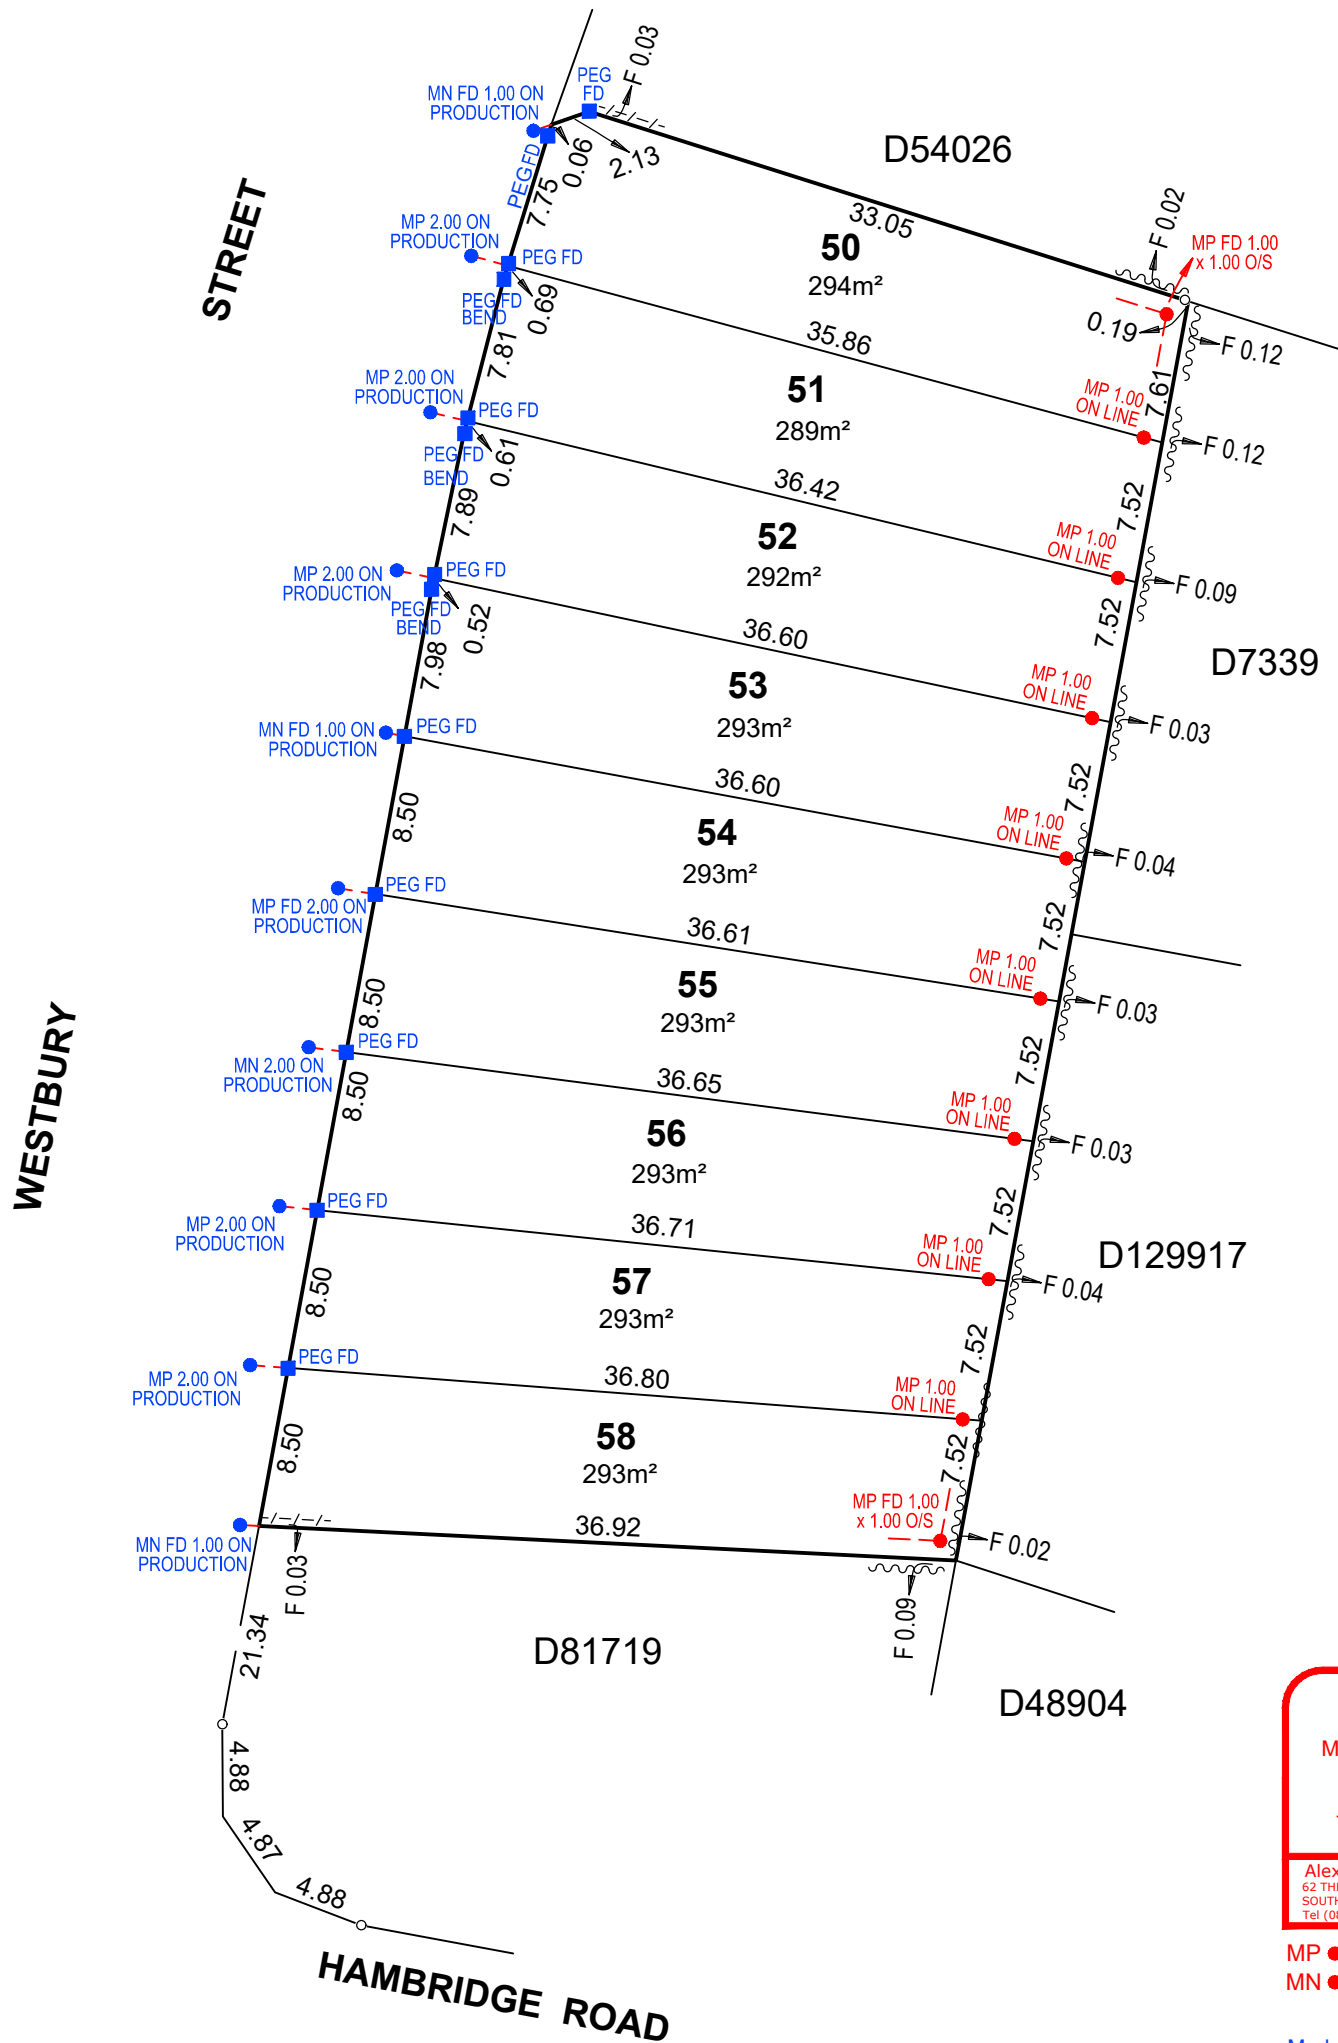


**PEGGING PLAN**  
 Marks placed on 07 / 05 / 2025  
 \_\_\_\_\_  
**SAM SESKIS**  
 LICENSED SURVEYOR  
 Alexander & Symonds Pty.Ltd.  
 62 THE PARADE, NORWOOD  
 SOUTH AUSTRALIA 5067  
 Tel (08) 8130 1666 A.B.N. 93 007 753 988

MP ● DENOTES METAL PIN  
 MN ● DENOTES MASONRY NAIL


Marks in blue placed on 13 / 01 / 2026

Alexander & Symonds Pty Ltd  
 Karna Country  
 Level 1, 62 The Parade, Norwood,  
 South Australia 5067  
 ABN 93007 753 988  
 T (08) 8130 1666  
 W www.alexander.com.au  
 E adelaide@alexander.com.au  
 + Property + Land Development +  
 + Construction + Mining +  
 + Spatial Information Management +

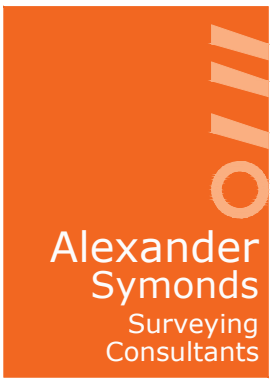

- LEGEND**
- MN Denotes MASONRY NAIL
  - MP Denotes METAL PIN
  - O/S Denotes OFFSET
  - FD Denotes FOUND
  - CT Denotes CERTIFICATE OF TITLE
  - F Denotes FENCE

**SAHT Order 4598**  
**PROJECT No. 76003031**  
 WESTBURY STREET  
 DAVOREN PARK

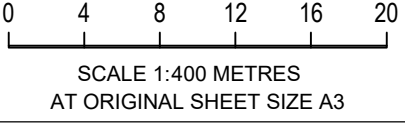

**SAM THOMAS SESKIS**  
 LICENSED SURVEYOR

REF: 24A0952PROP(C)PEGGING  
 SURVEYED: STS 7/05/2025  
 DRAFTER: KJD 30/01/2026