


BEARING DATUM:	(1) - (2) 31°01'30"
DERIVATION:	D131804 ADOPTED
DRAWING SCALE FACTOR:	1.0
ORIGIN POINT:	CORNER (1)
TOTAL AREA:	




**PEGGING PLAN**  
 Marks placed on 06 / 12 / 2024  
**NELSON LIONEL TUCKER**  
 LICENSED SURVEYOR

Alexander & Symonds Pty. Ltd.  
 11 KING WILLIAM STREET, KENT TOWN  
 P.O. BOX 1000 KENT TOWN 5071  
 Tel (08) 8130 1666 Fax (08) 8362 0099 A.B.N. 93 007 753 988

- MP ● DENOTES METAL PIN
- MN ● DENOTES MASONRY NAIL
- SPK ● DENOTES METAL SPIKE

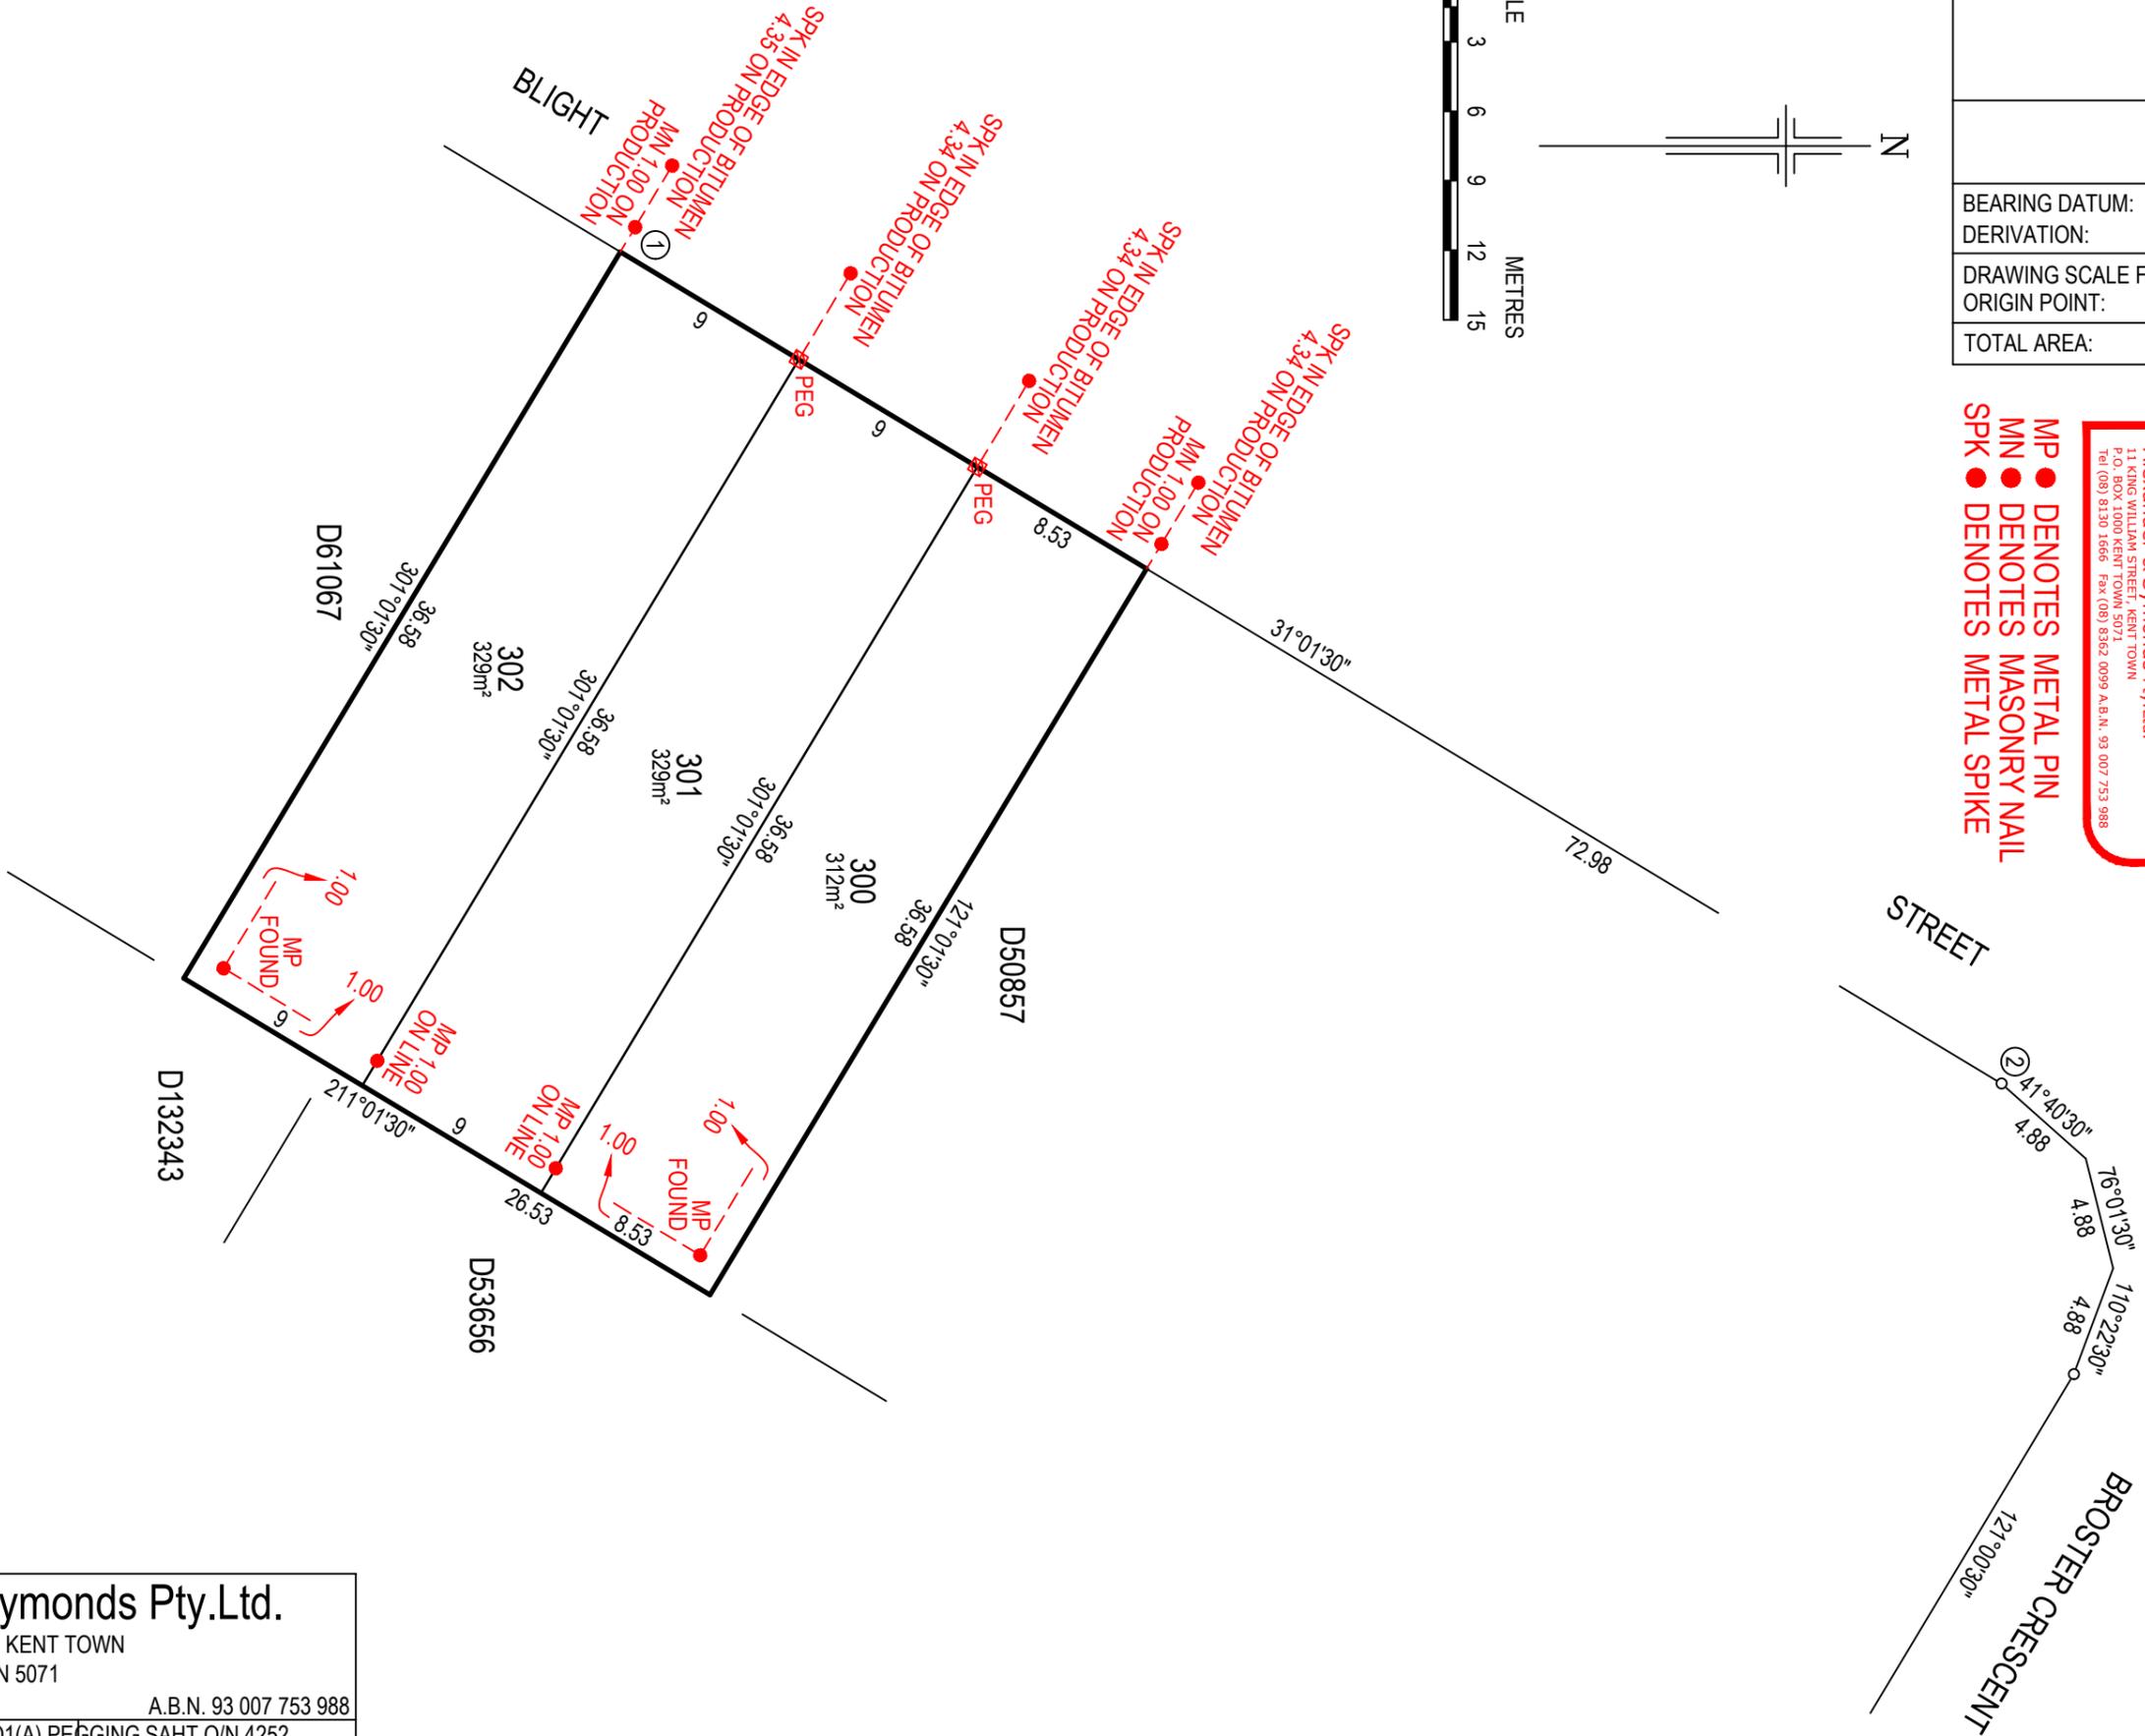

STREET

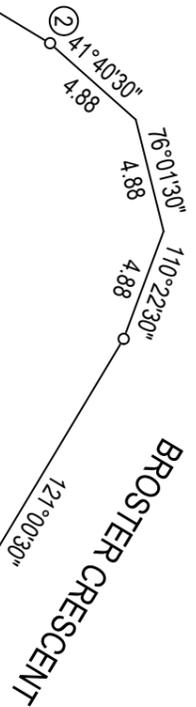

**Alexander & Symonds Pty.Ltd.**

11 KING WILLIAM STREET, KENT TOWN  
 P.O. BOX 1000 KENT TOWN 5071  
 Tel (08) 8130 1666 A.B.N. 93 007 753 988

REFERENCE 21A3889LTO1(A) PEGGING SAHT O/N 4252

DMM 10/12/2024 NLT PN 71540100