


PROPOSED PLAN OF SUBDIVISION
 LOT 5 PS705732C
 KIEWA EAST ROAD
 TANGAMBALANGA

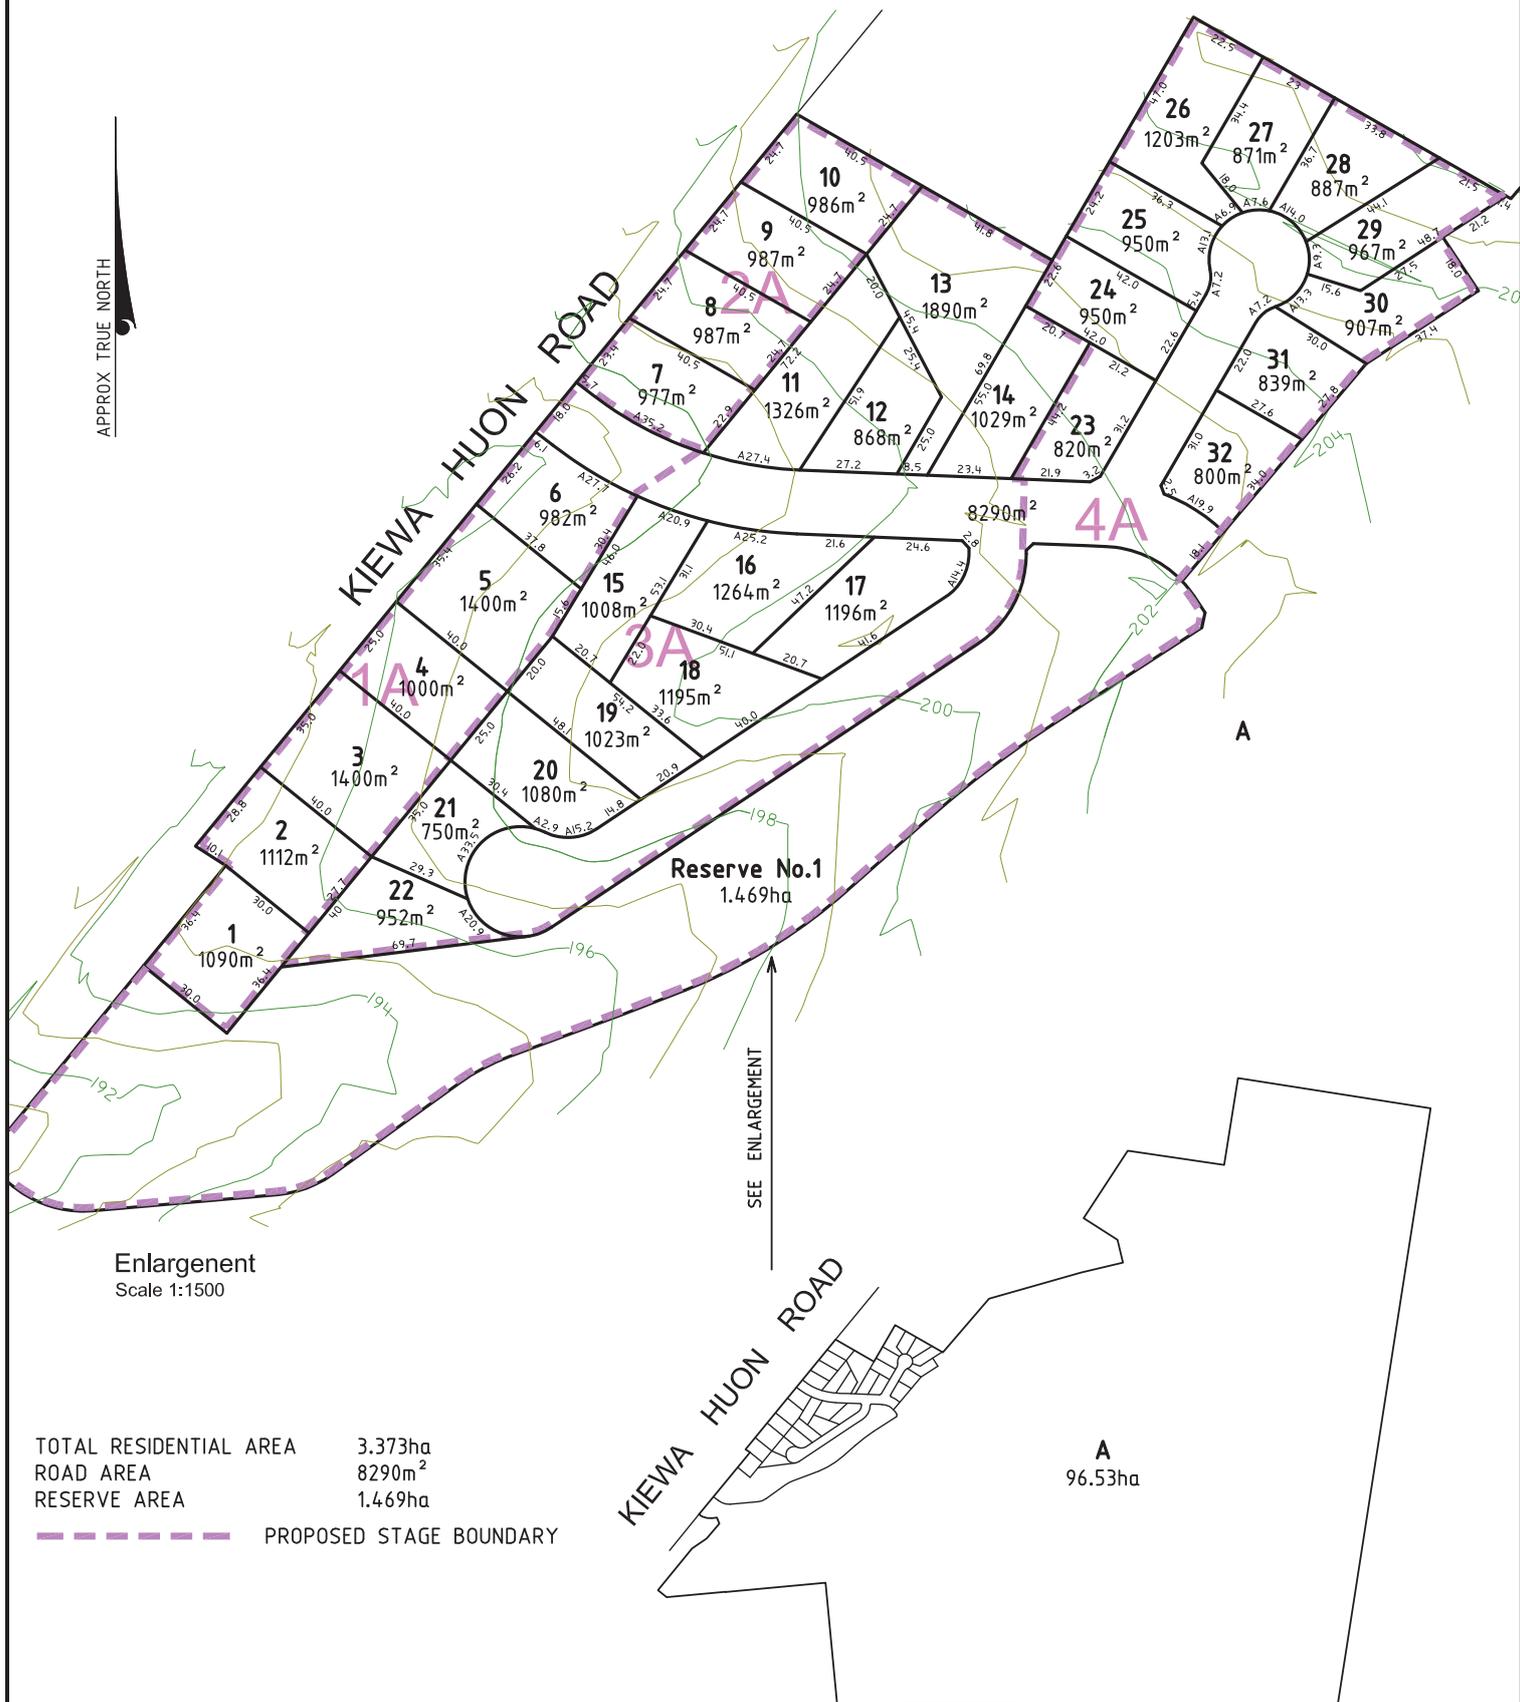

Enlargement
 Scale 1:1500

TOTAL RESIDENTIAL AREA 3.373ha
 ROAD AREA 8290m²
 RESERVE AREA 1.469ha

--- PROPOSED STAGE BOUNDARY

SEE ENLARGEMENT

KIEWA EAST ROAD



EDM Group
 PLANNERS SURVEYORS
 & ENGINEERS
 OFFICES 99 HUME ST
 PO Box 317 WODONGA 3689
 Ph (02) 6057 8578
 Fax (02) 6056 2392
 ABN 12 53 366 914

ORIGINAL

SCALE
 As
 Noted

SHEET
 SIZE
 A3

REF 160064_PP01_14Jun16

THIS DOCUMENT REMAINS THE PROPERTY OF EDM GROUP AND IS ONLY TO BE USED FOR ITS COMMISSIONED PURPOSE IN ACCORDANCE WITH THE TERMS OF THAT COMMISSION. UNAUTHORISED USE OF THIS DOCUMENT IN ANY FORM WHATSOEVER IS PROHIBITED.

© EDM Group.

SHEET 1 OF 1 SHEETS

VERSION 01